



NOTES

CONTRACTORS MUST VERIFY ALL DIMENSIONS ON SITE BEFORE COMMENCING ANY WORK ON SHOP DRAWINGS
DO NOT SCALE FROM THIS DRAWING

RS ATPA COPYRIGHT

Notes:

1. Do not scale this drawing
2. All dimensions to be verified on site and any discrepancy reported to the client
3. This drawing to be read in conjunction with all relevant drawings

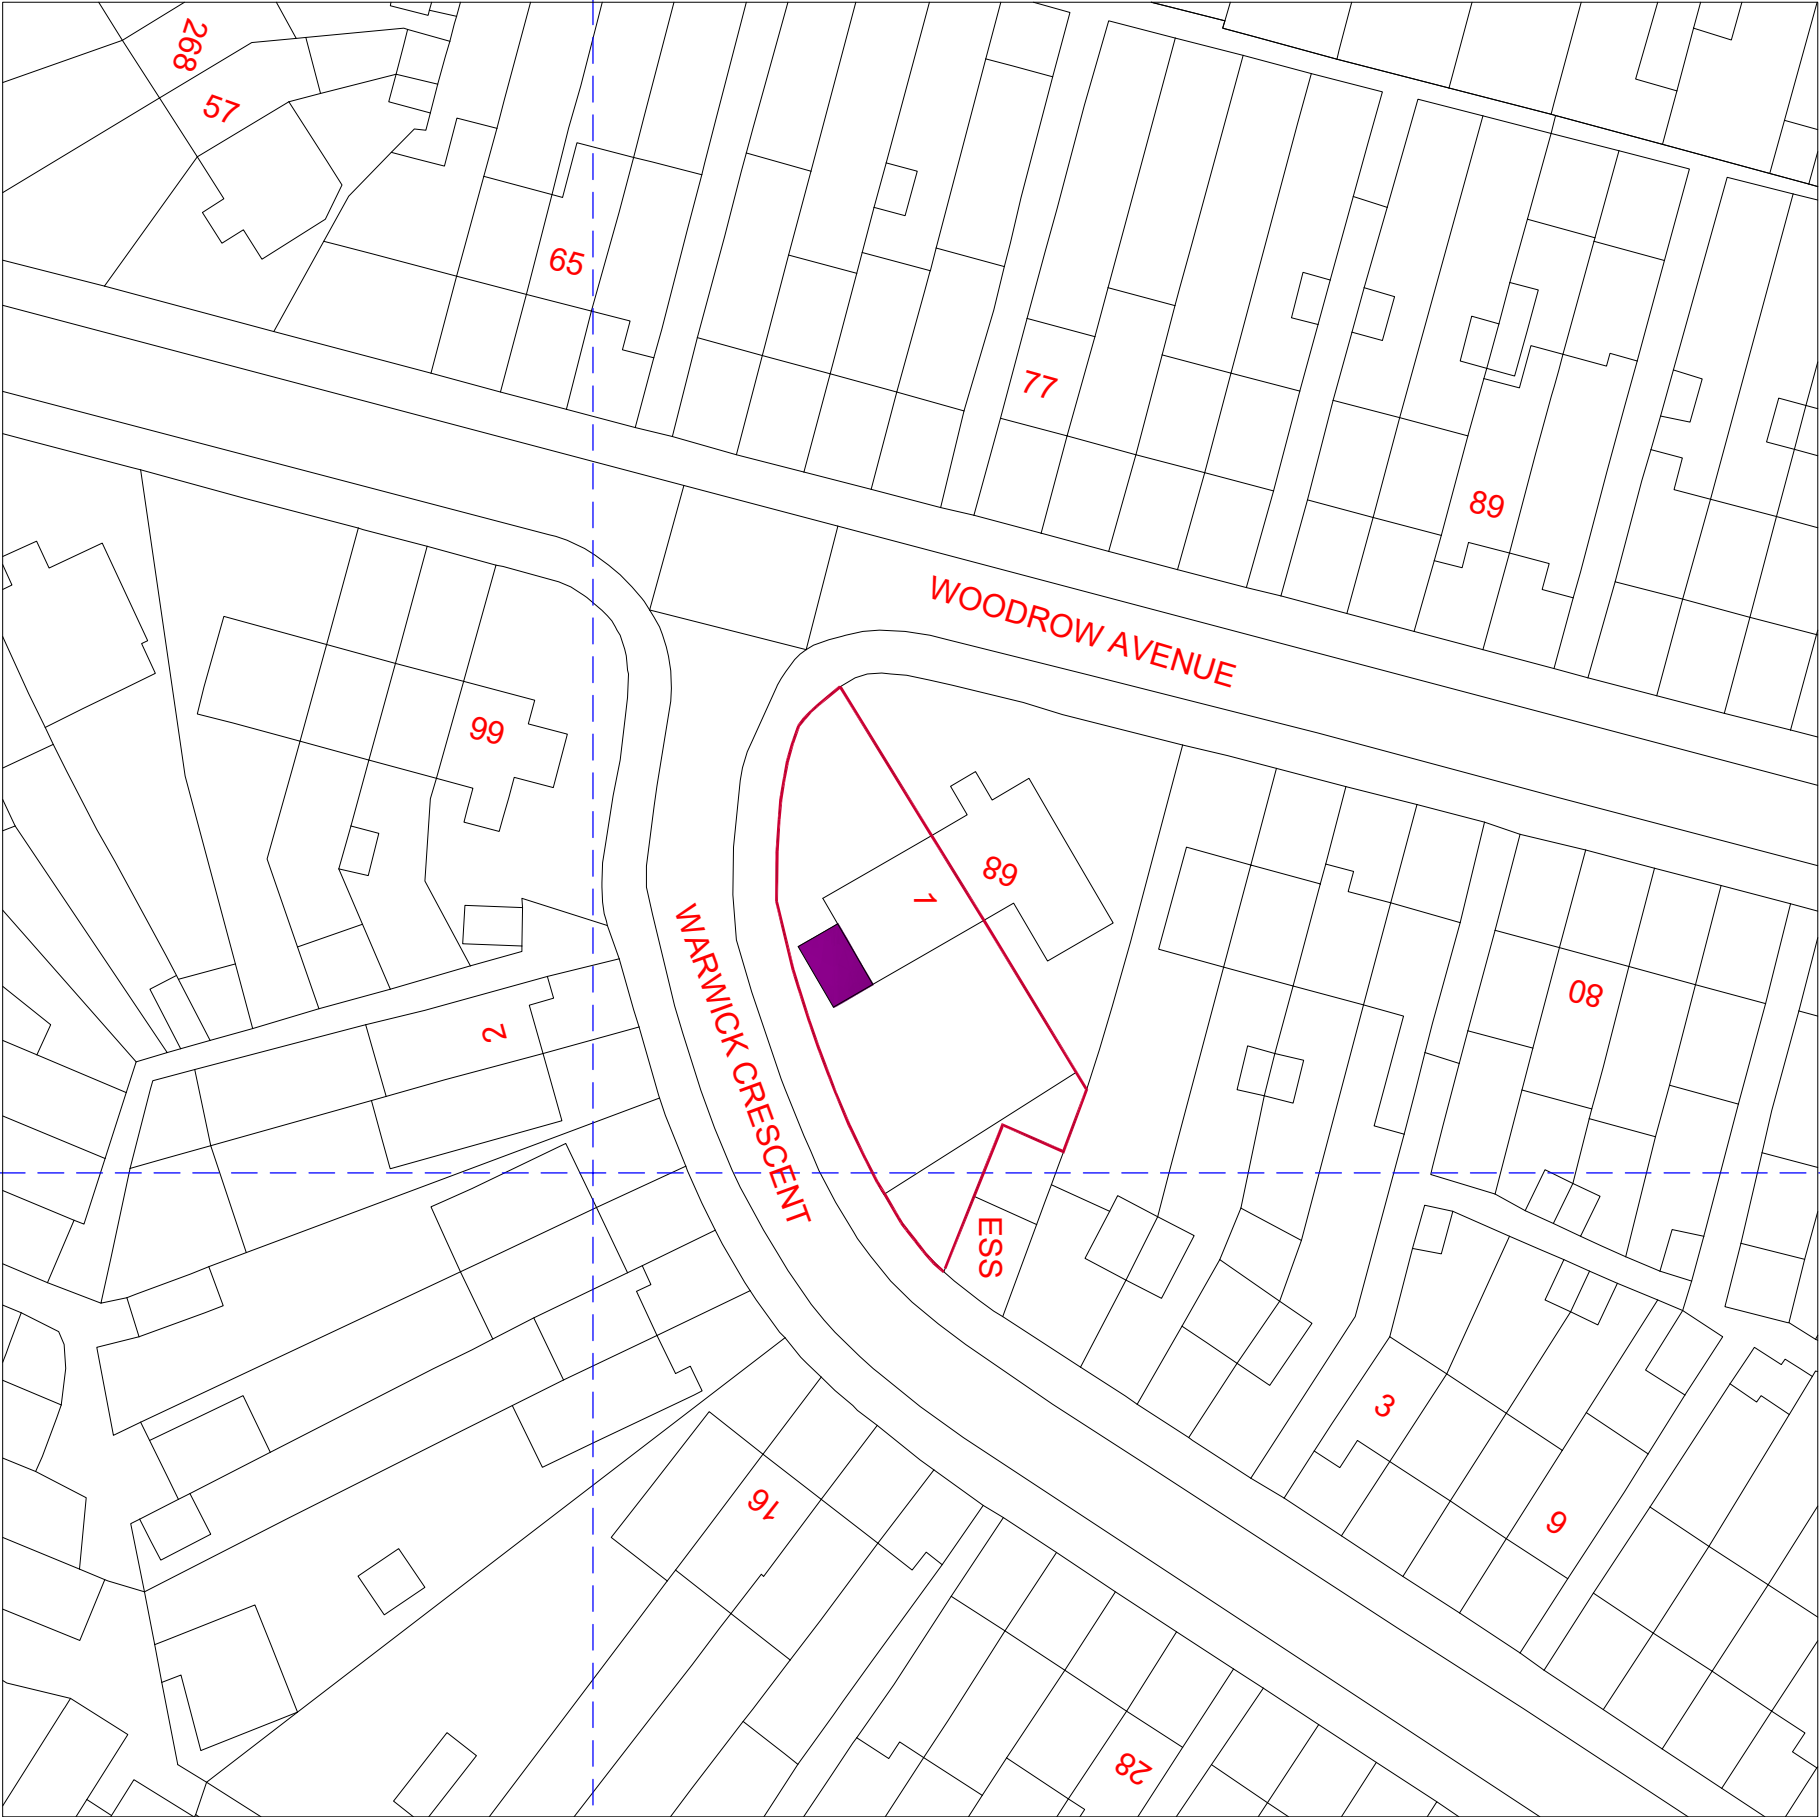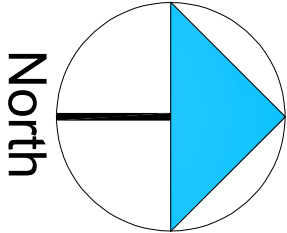

	A	Planning Issue	30.08.24	RS
REV	AMENDMENT	DATE	CHD	

CLIENT

Ms. Lina Akter

PROJECT

1 Warwick Crescent
Hayes - Middlesex
UB4 8RE

DRAWING TITLE

Proposed Block Plan
Sheet 4

SCALE	DRAWN BY	CHECKED	DATE
1:250 @ A1	RS	RS	30.08.24
1:500 @ A3			

DRAWING STATUS

Planning Issue

DRAWING NUMBER	REVISION
2024 - 110 - 04	A