

NOTES


CONTRACTORS MUST VERIFY ALL DIMENSIONS ON SITE BEFORE COMMENCING ANY WORK ON SHOP DRAWINGS

DO NOT SCALE FROM THIS DRAWING

RS ATPA COPYRIGHT

Notes:

1. Do not scale this drawing
2. All dimensions to be verified on site and any discrepancy reported to the client
3. This drawing to be read in conjunction with all relevant drawings

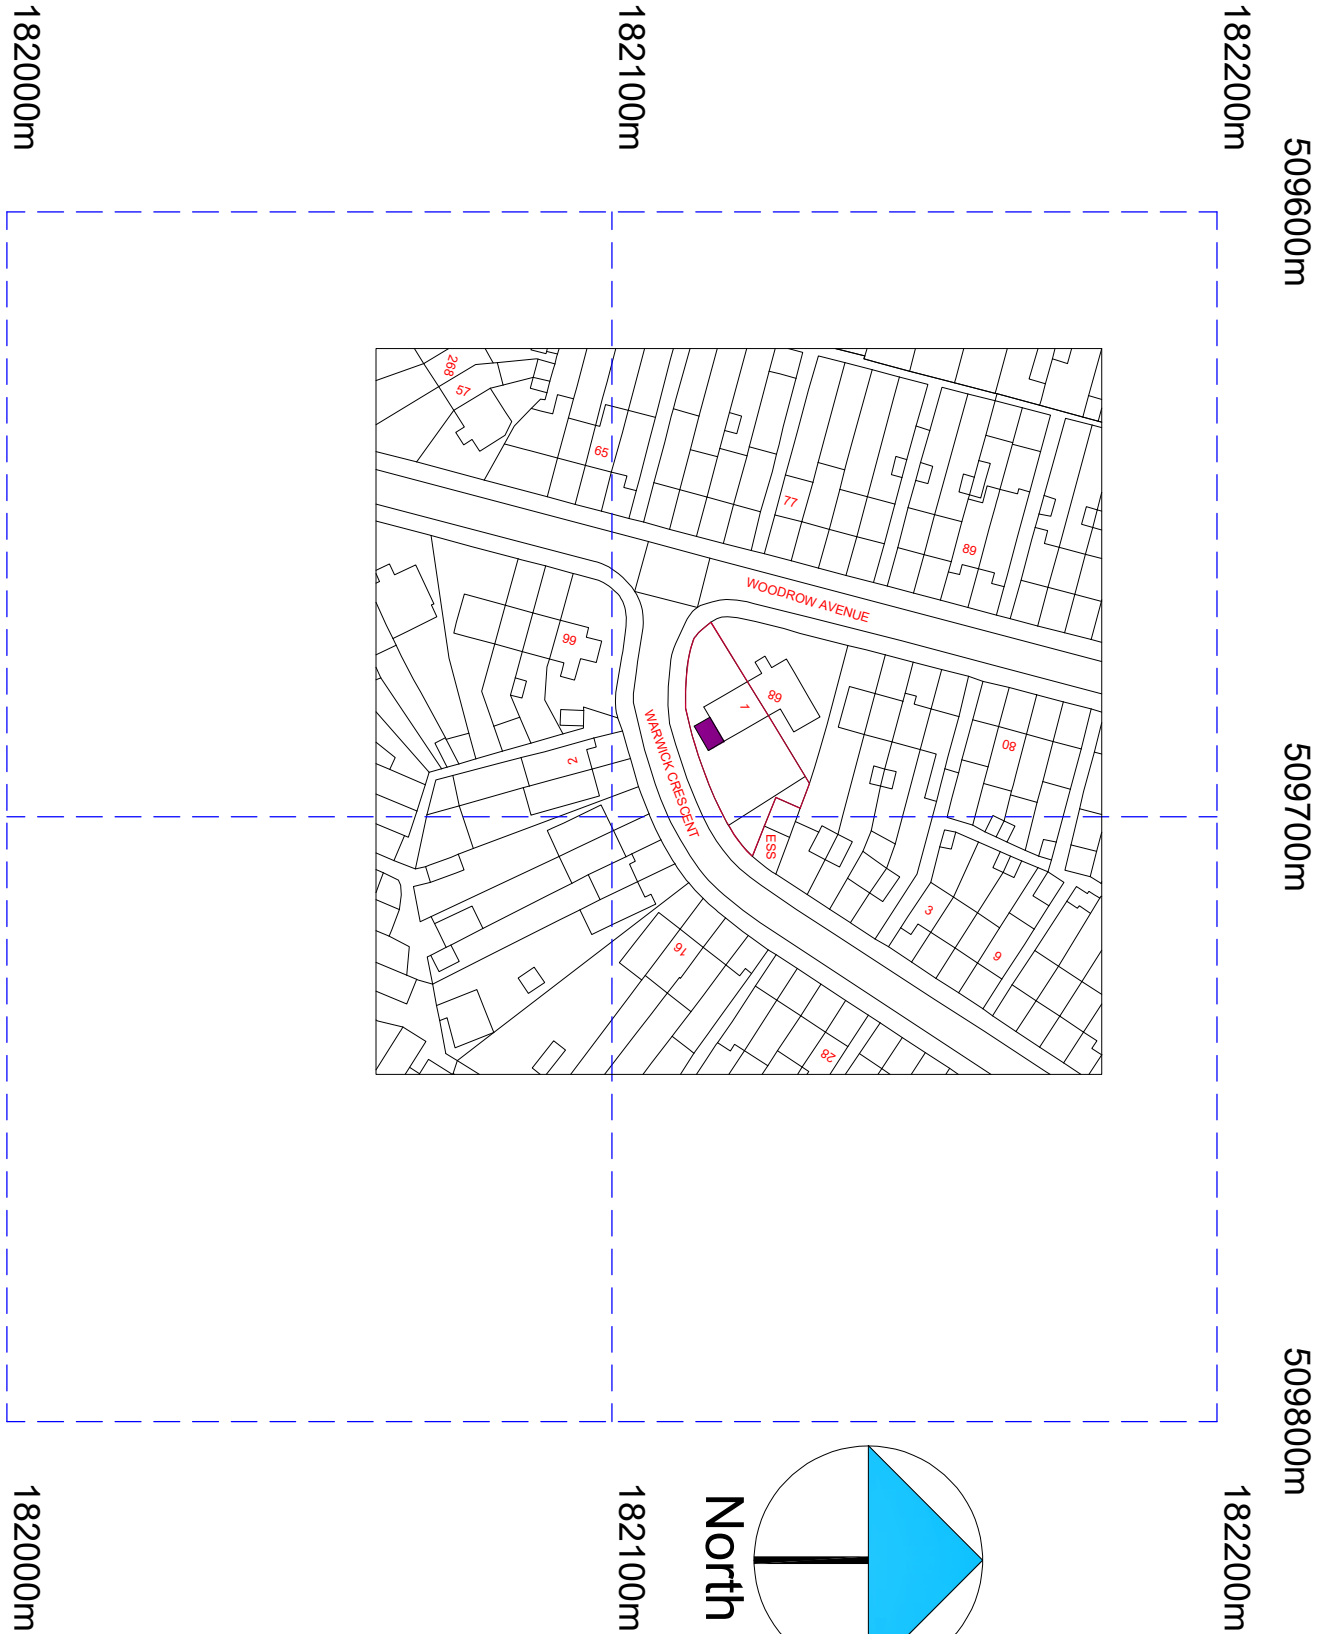

A	Planning Issue	30.08.24	RS
REV	AMENDMENT	DATE	CHNO

CLIENT	Ms. Lina Akter
PROJECT	1 Warwick Crescent Hayes - Middlesex UB4 8RE
DRAWING TITLE	Proposed Location Plan Sheet 5

SCALE	DRAWN BY	CHECKED	DATE
1:625 @ A1	RS	RS	30.08.24
1:1250 @ A3			
DRAWING NUMBER	2024 - 110 - 05	REVISION	A

DRAWING STATUS

Planning Issue

©Crown Copyright and database rights 2024 OS Licence no. AC0000805567