


NOTES  
CONTRACTORS MUST VERIFY ALL DIMENSIONS ON SITE BEFORE  
COMMENCING ANY WORK OR SHOP DRAWINGS  
DO NOT SCALE FROM THIS DRAWING  
RE ATRA COPYRIGHT


Notes:

1. Do not scale this drawing
2. All dimensions to be verified on site and any discrepancy reported to the client
3. This drawing to be read in conjunction with all relevant drawings

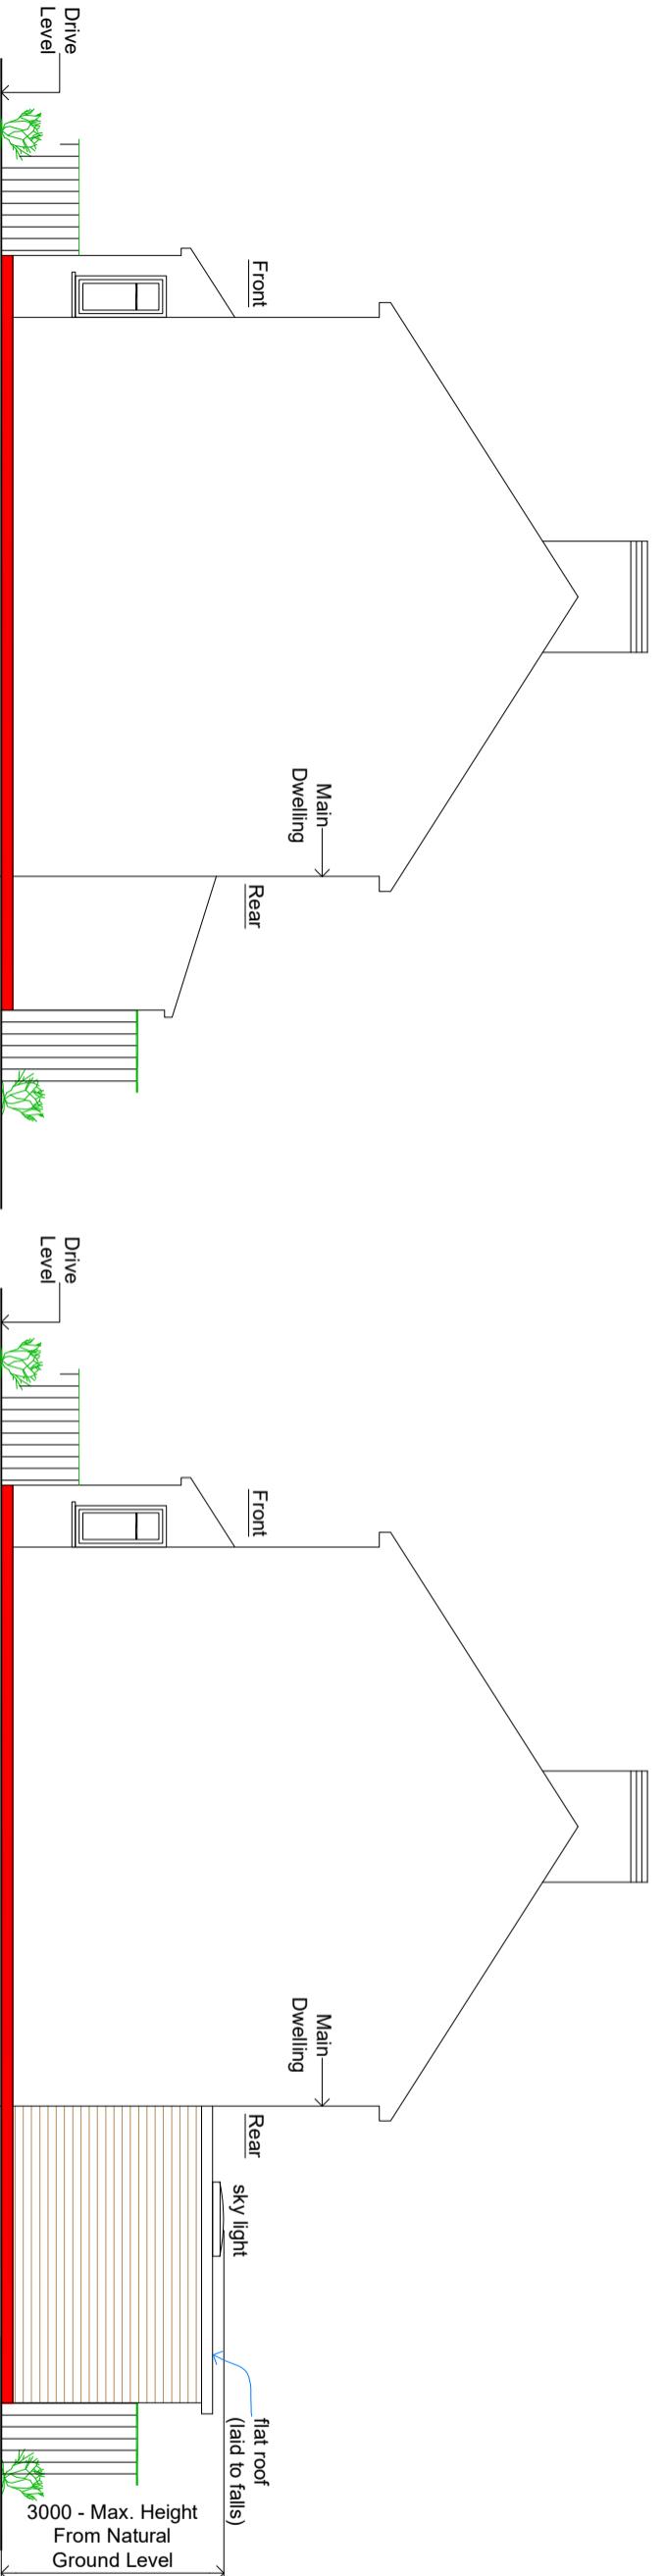

Existing Side Elevation From Right Hand Side

(69) Existing Side Garden Shed To Be Completely Removed (Not Shown On The Drawings For Sake Of Clarity)

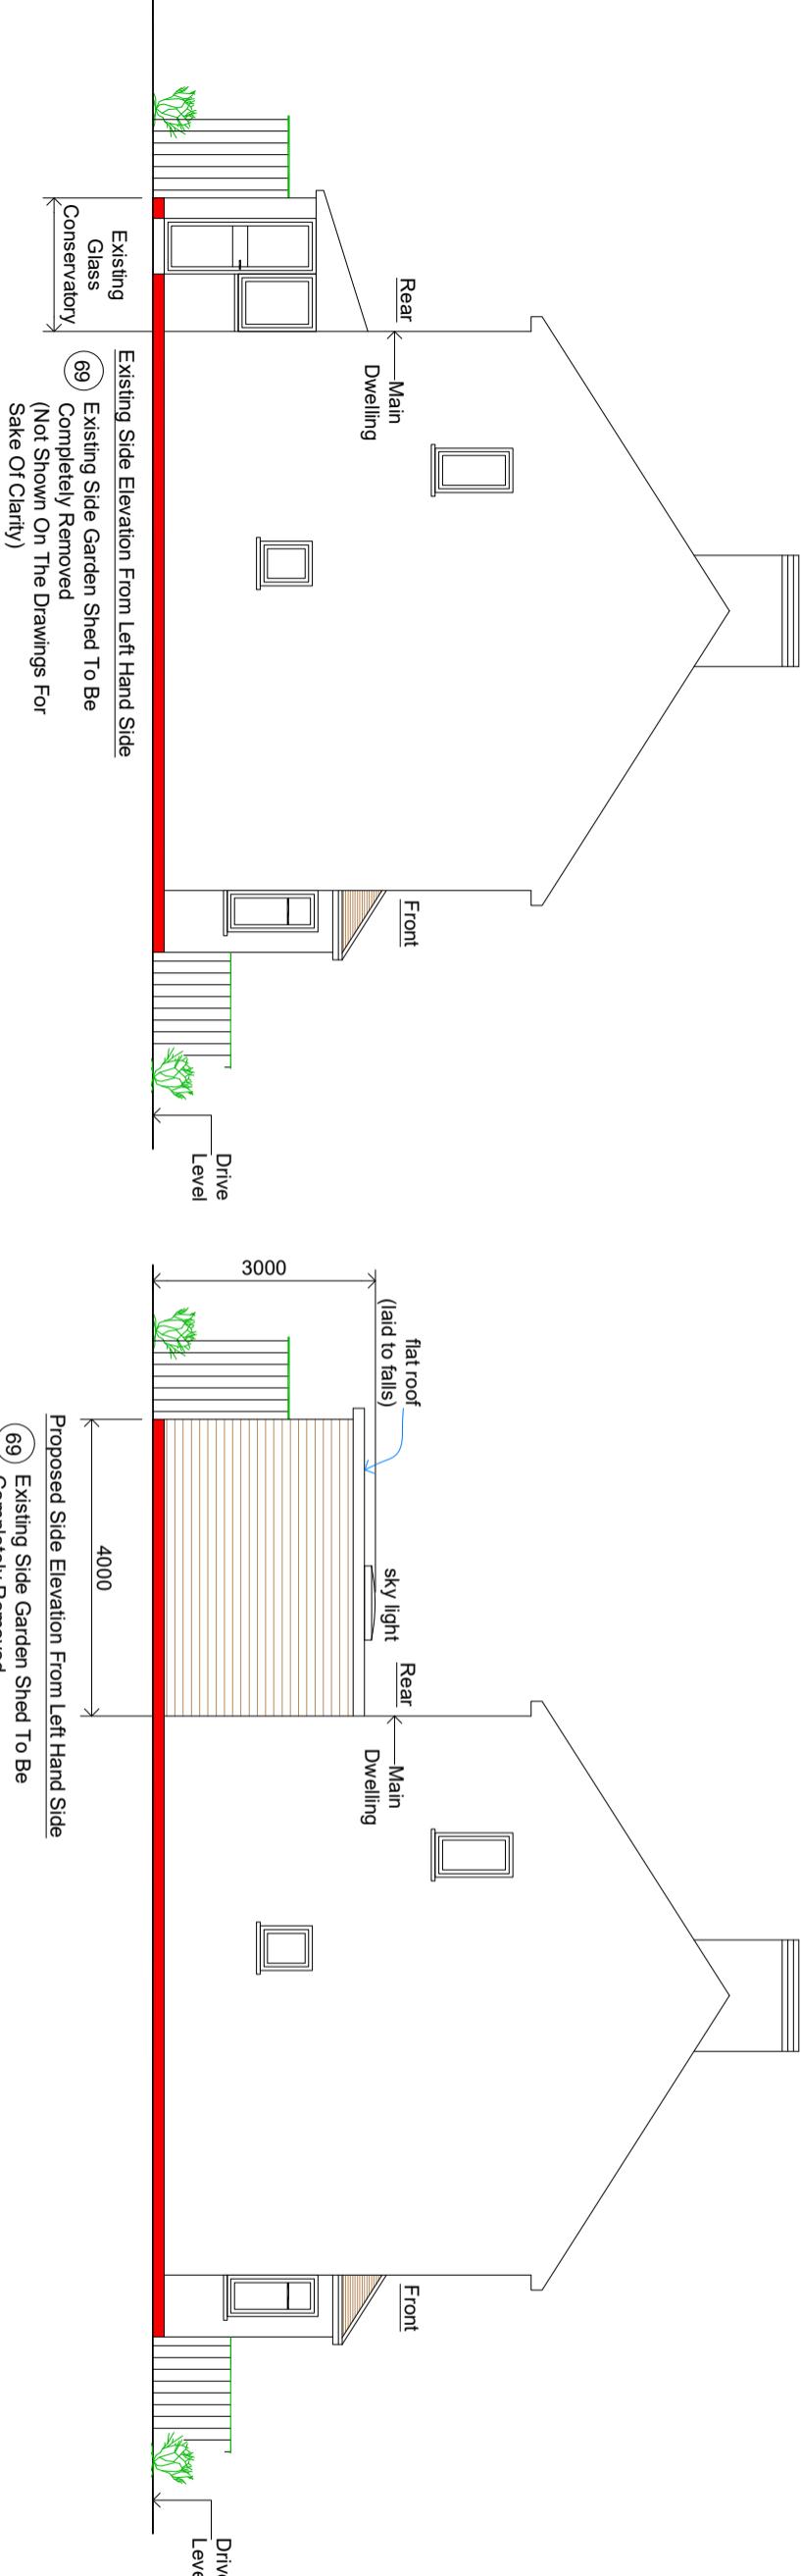

PROJECT	CLIENT	REV	AMENDMENT	DATE	CHECKED	DATE
69 Bowell Lane Hayes - Middlesex UB3 2AD	Hardeep Singh			15/05/24	RS	

**Proposed Single Storey Rear Extension:**

0  
1m  
2m  
3m

Scale Bar

DRAWING TITLE  
Proposed Single Storey Rear Extension  
Existing & Proposed Elevations  
Sheet 2

DRAWING STATUS  
Planning Issue

DRAWING NUMBER  
2024 - 61 - 02

REVISION  
A

SCALE  
1:50 @ A1  
1:100 @ A3

DRAWING BY  
RS

CHECKED  
RS

DATE  
15/05/24