

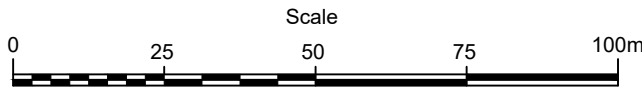


SITE LOCATION PLAN
1:1250

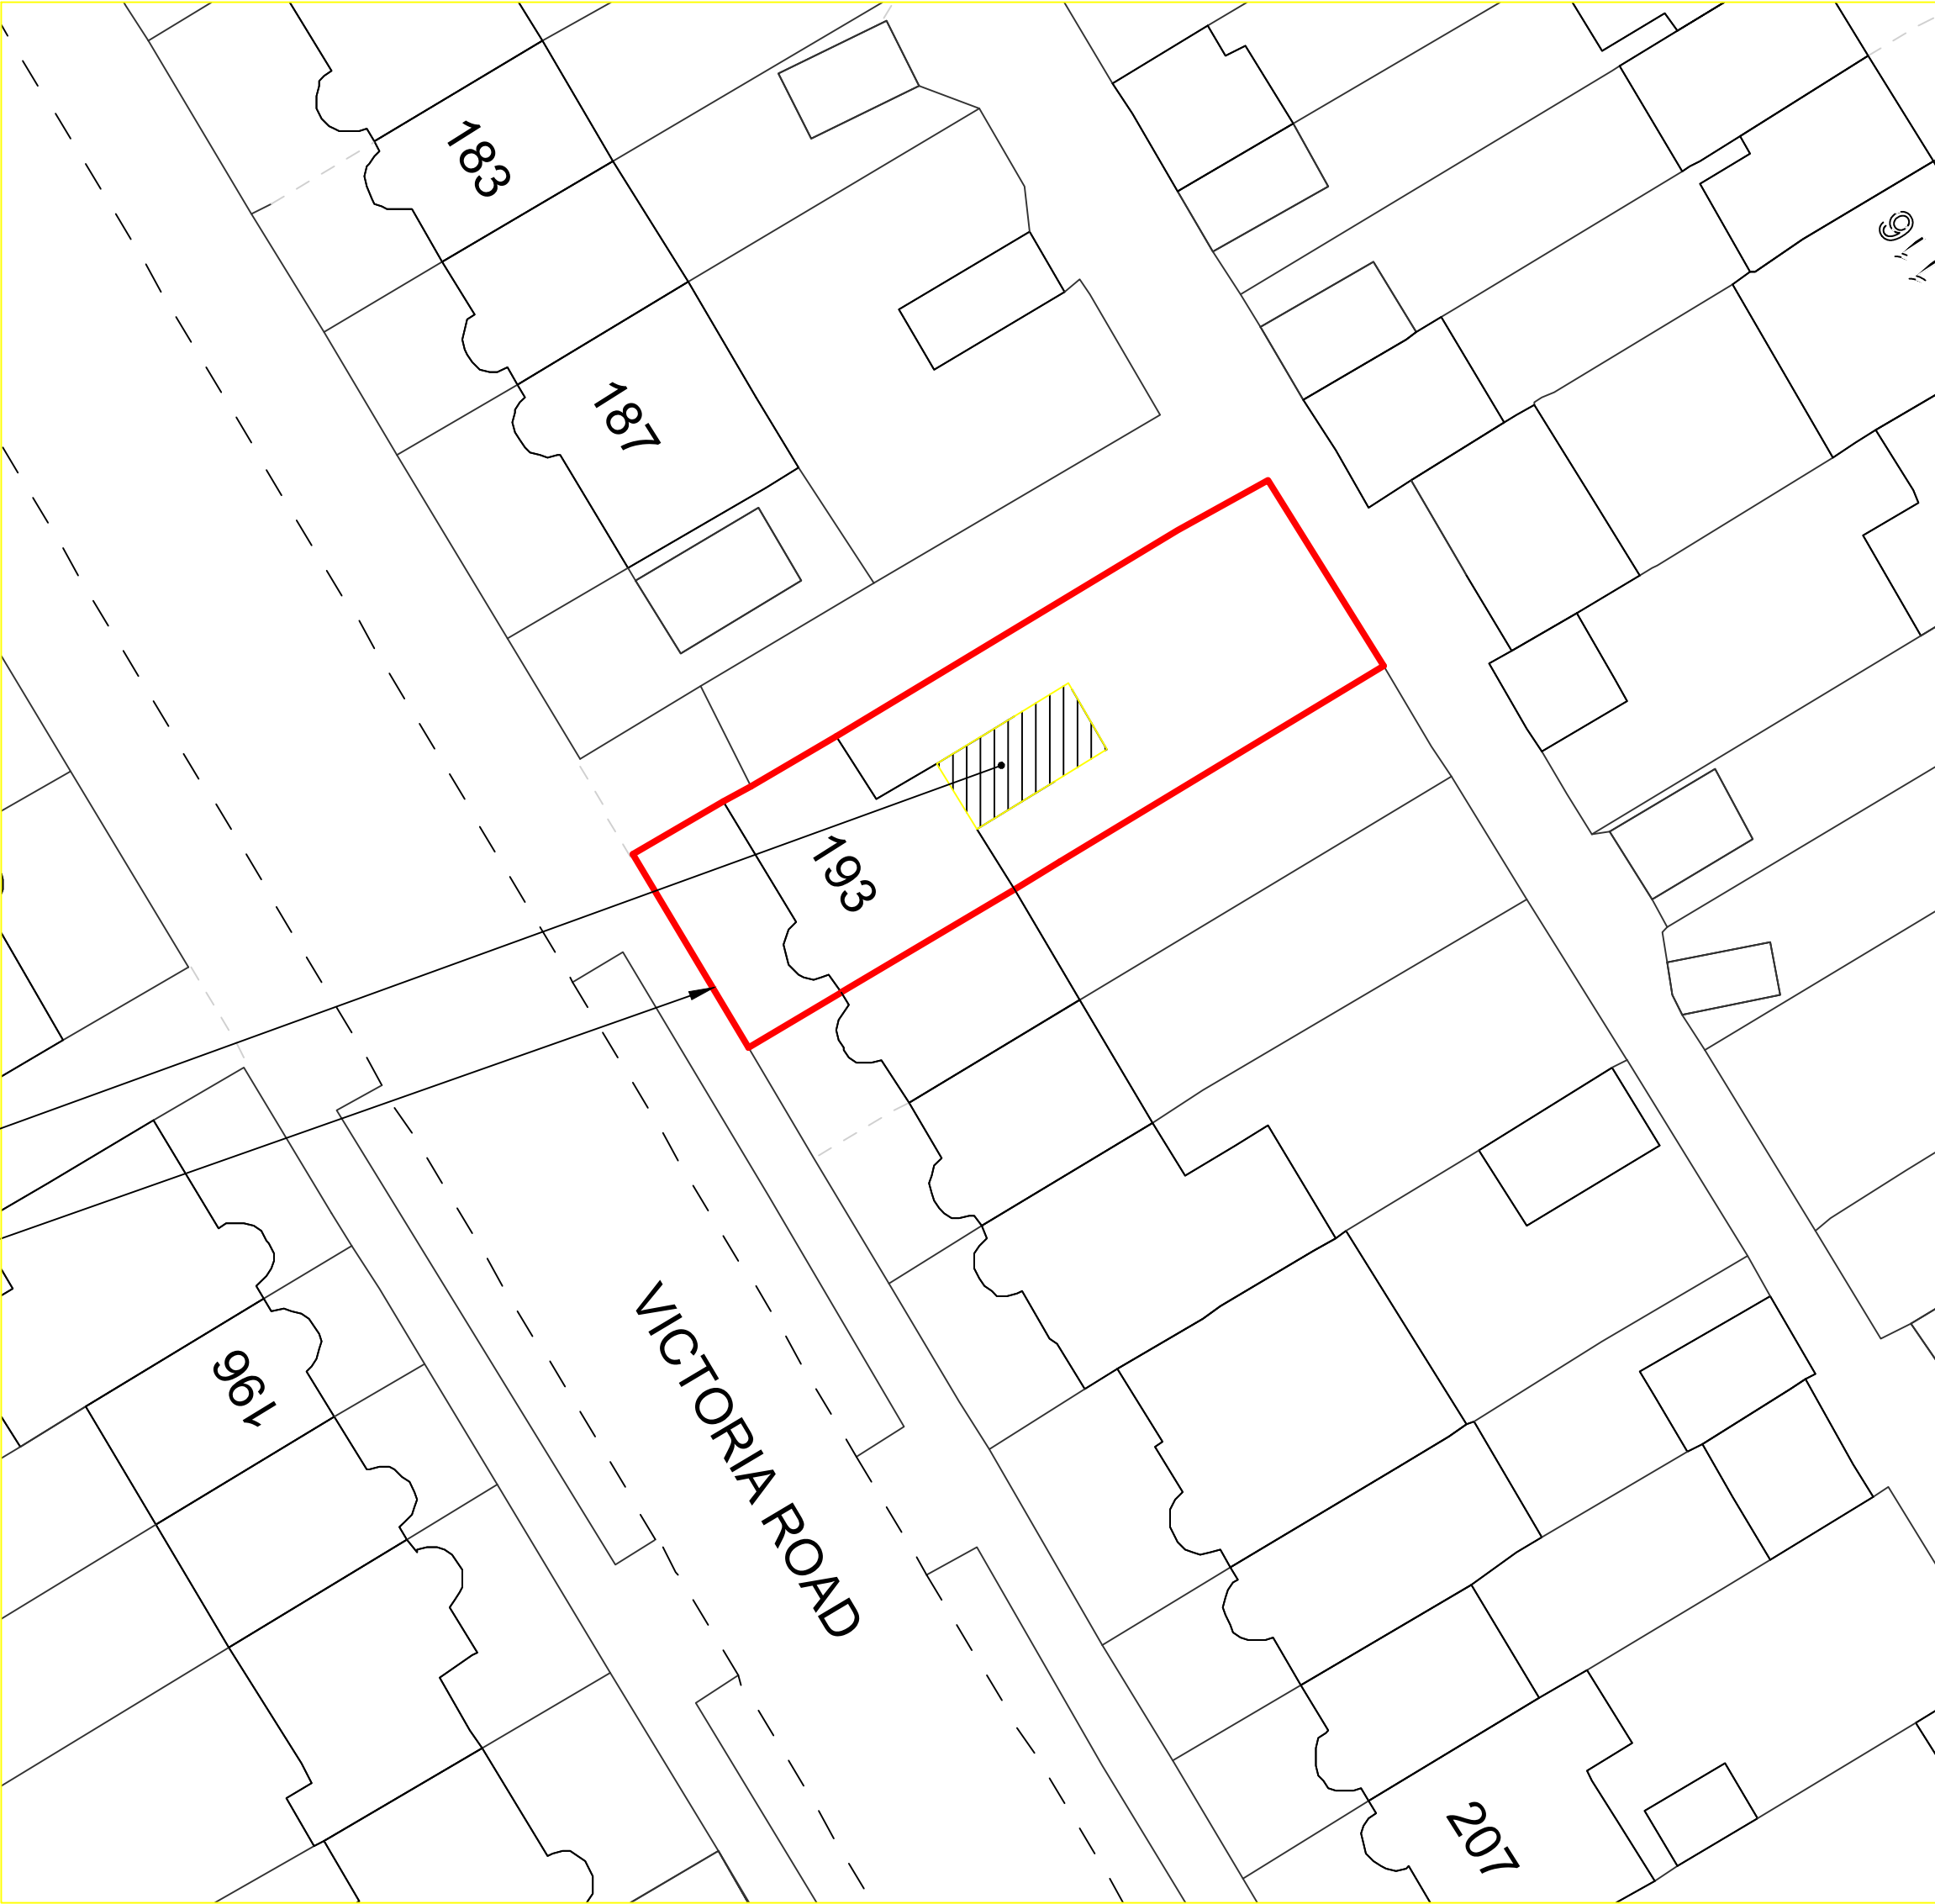


Proposed single storey rear extension

Site boundary

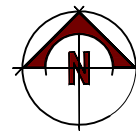

PROPOSED BLOCK PLAN
1:500

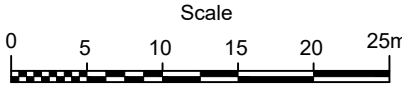

P1		27.04.24	FIRST ISSUE		TN	TN	JK
Rev.	Date	Amendment			Drawn	Chkd.	Appd.
<div><div>AEON</div><div>NEW HOMES LTD</div></div>							
Client							
Mrs Lily Chai							
Project Title							
193 VICTORIA ROAD RUISLIP MANOR HA4 9BP							
Drawing Title							
SITE AND BLOCK PLANS							
Drawn	Date	Checked	Date	Approved	Date		
TN	APR' 24	TN	APR' 24	JK	APR' 24		
Scale		Orig Size		Dimensions			
1:50		A1		mm			
Project No.				Drawing File			
2022				E200.dwg			
Drawing No.						Rev.	
E200						P1	