


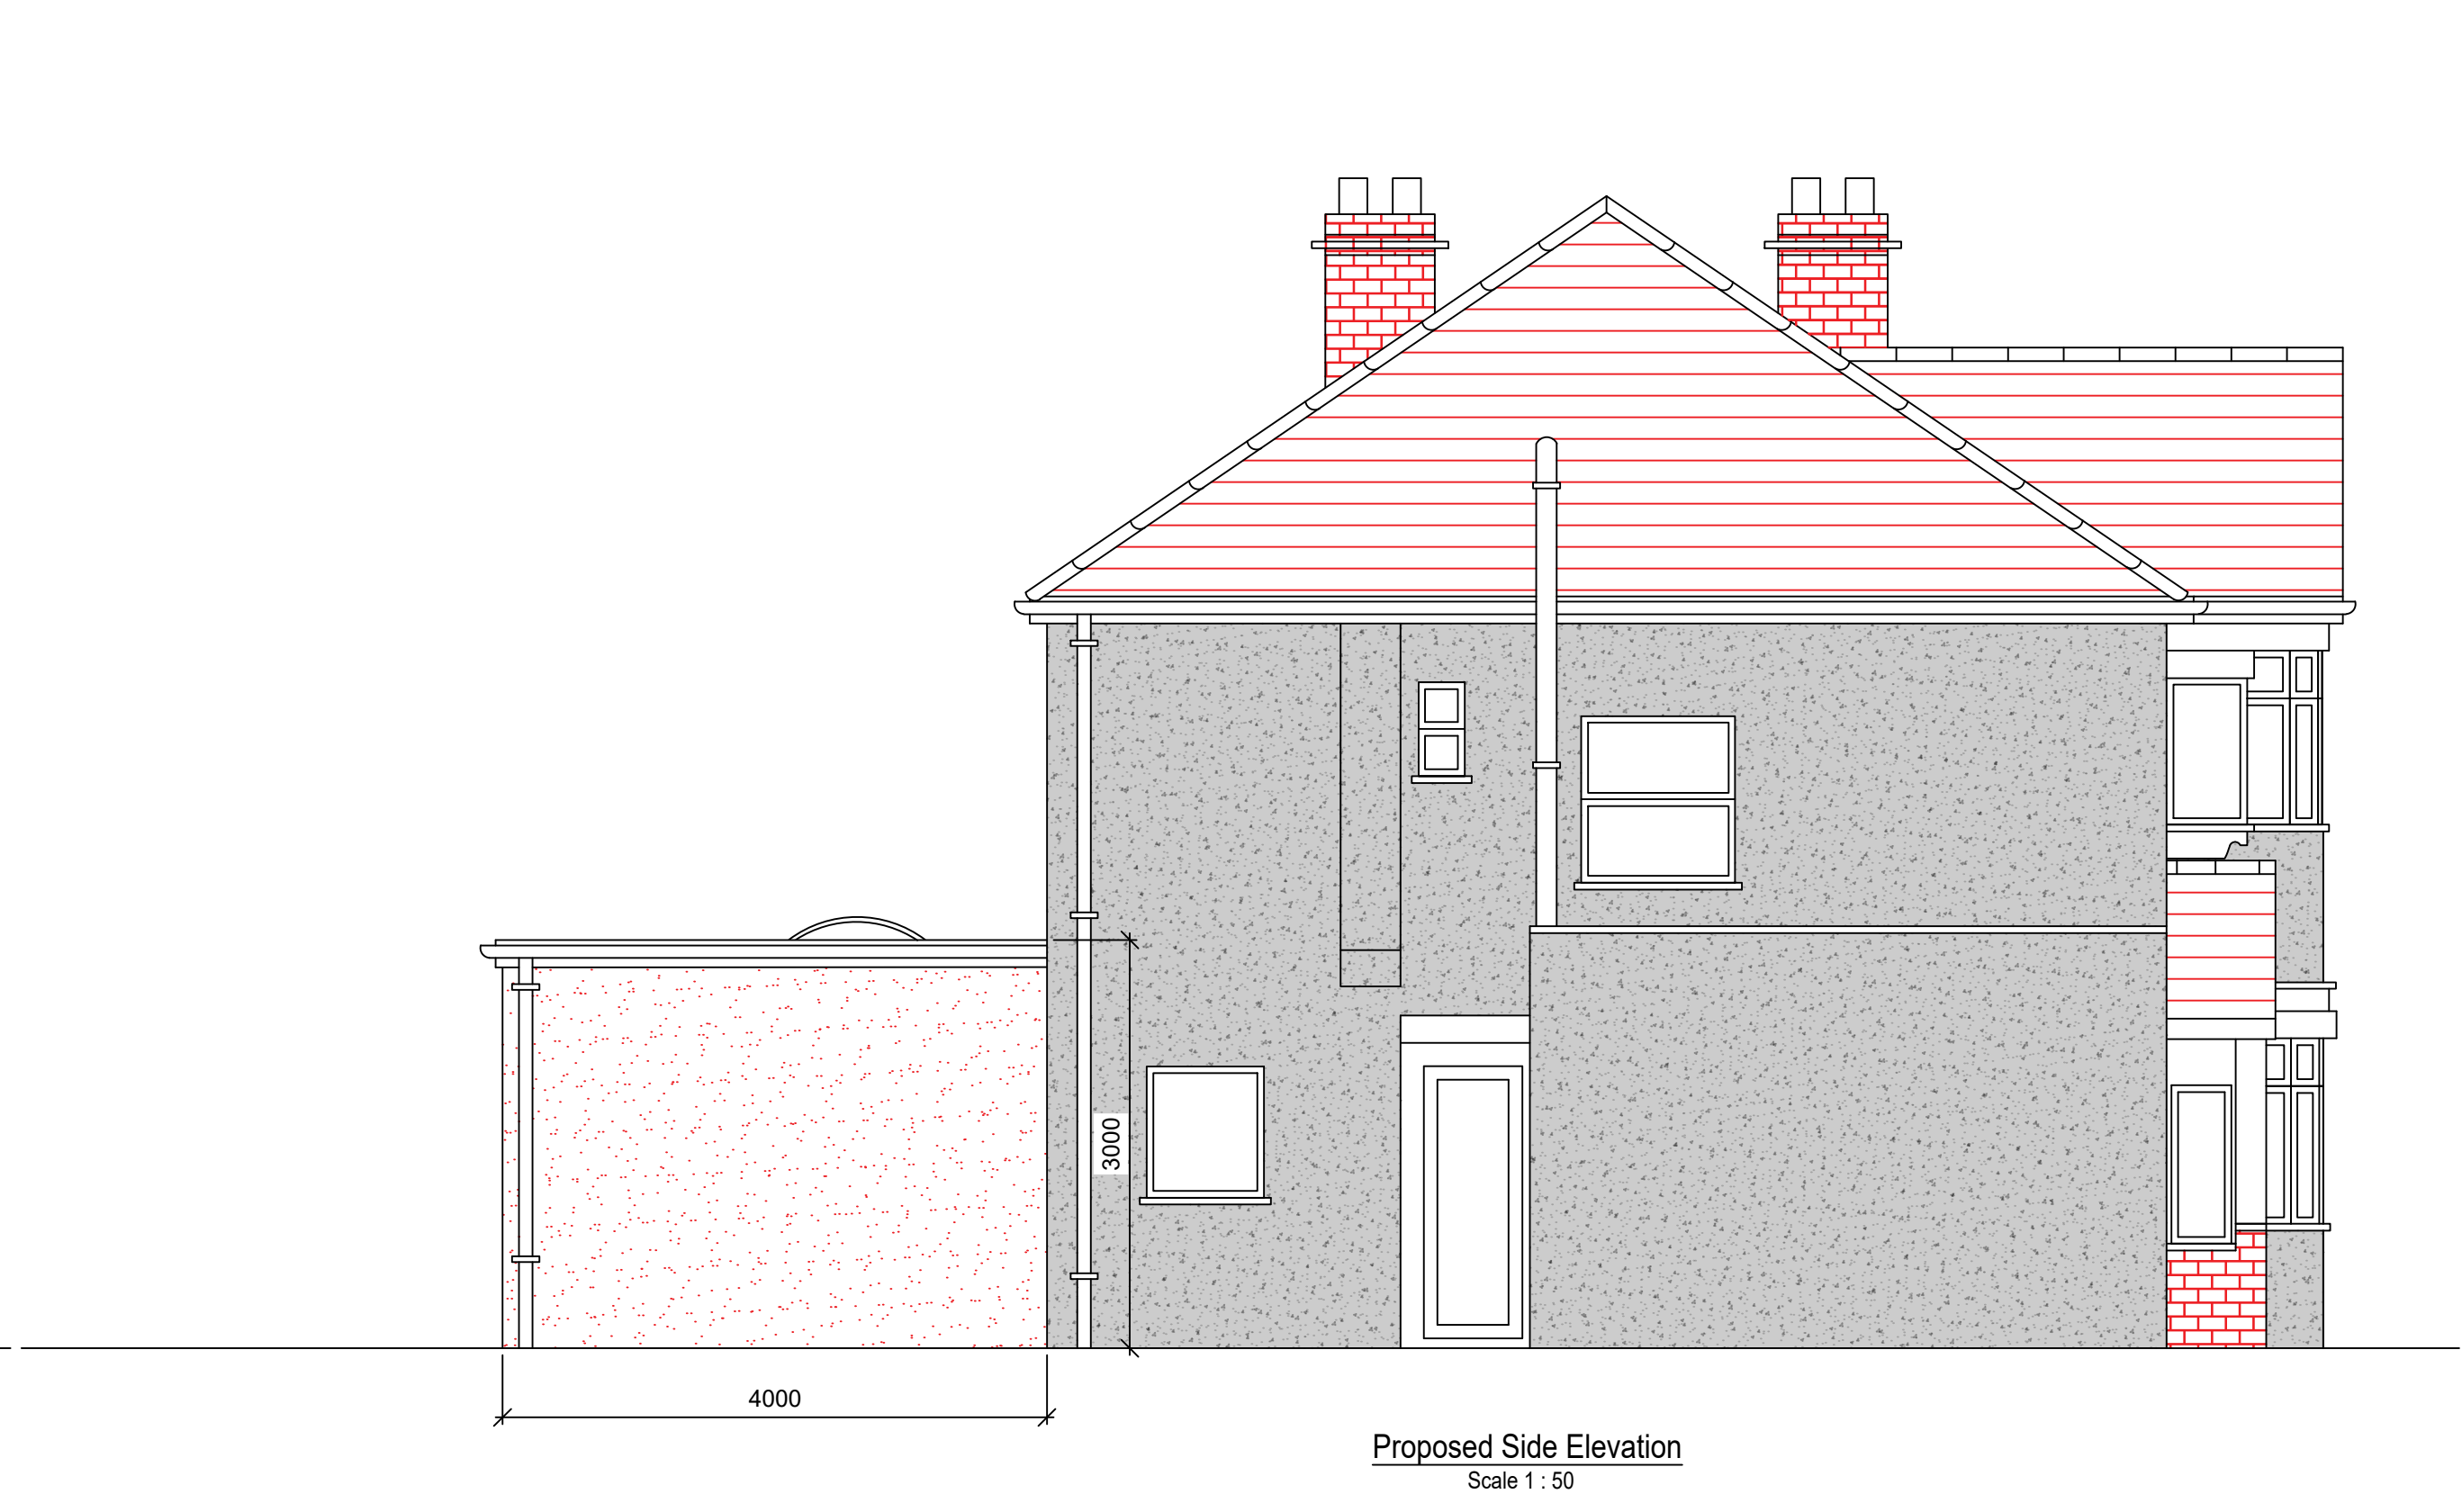

P2	23.07.24	Revised to suit case officer's comments	TN	TN	JK
P1	27.04.24	FIRST ISSUE	TN	TN	JK
Rev.	Date	Amendment	Drawn	Chkd.	Appd.

Client

Mrs Lily Chai

Project Title

193 VICTORIA ROAD
RUISLIP MANOR
HA4 9BP

Drawing Title

PROPOSED
ELEVATIONS

Drawn	Date	Checked	Date	Approved	Date
TN	APR' 24	TN	APR' 24	JK	APR' 24
Scale	Orig Size	Dimensions			
1:50	A1	mm			

Project No.	Drawing File
2022	E200.dwg
Drawing No.	Rev.
E203	P2

Scale

0 500 1000 1500 2000 2500mm