


File Location: C:\USER\STUDIO\NEW HOMES\2022 - 193 VICTORIA ROAD RUISLIP MANOR HA4 9BP\PLANNING - 193 VICTORIA ROAD RUISLIP MANOR HA4 9BP\PLANNING - 193 VICTORIA ROAD RUISLIP MANOR HA4 9BP.dwg

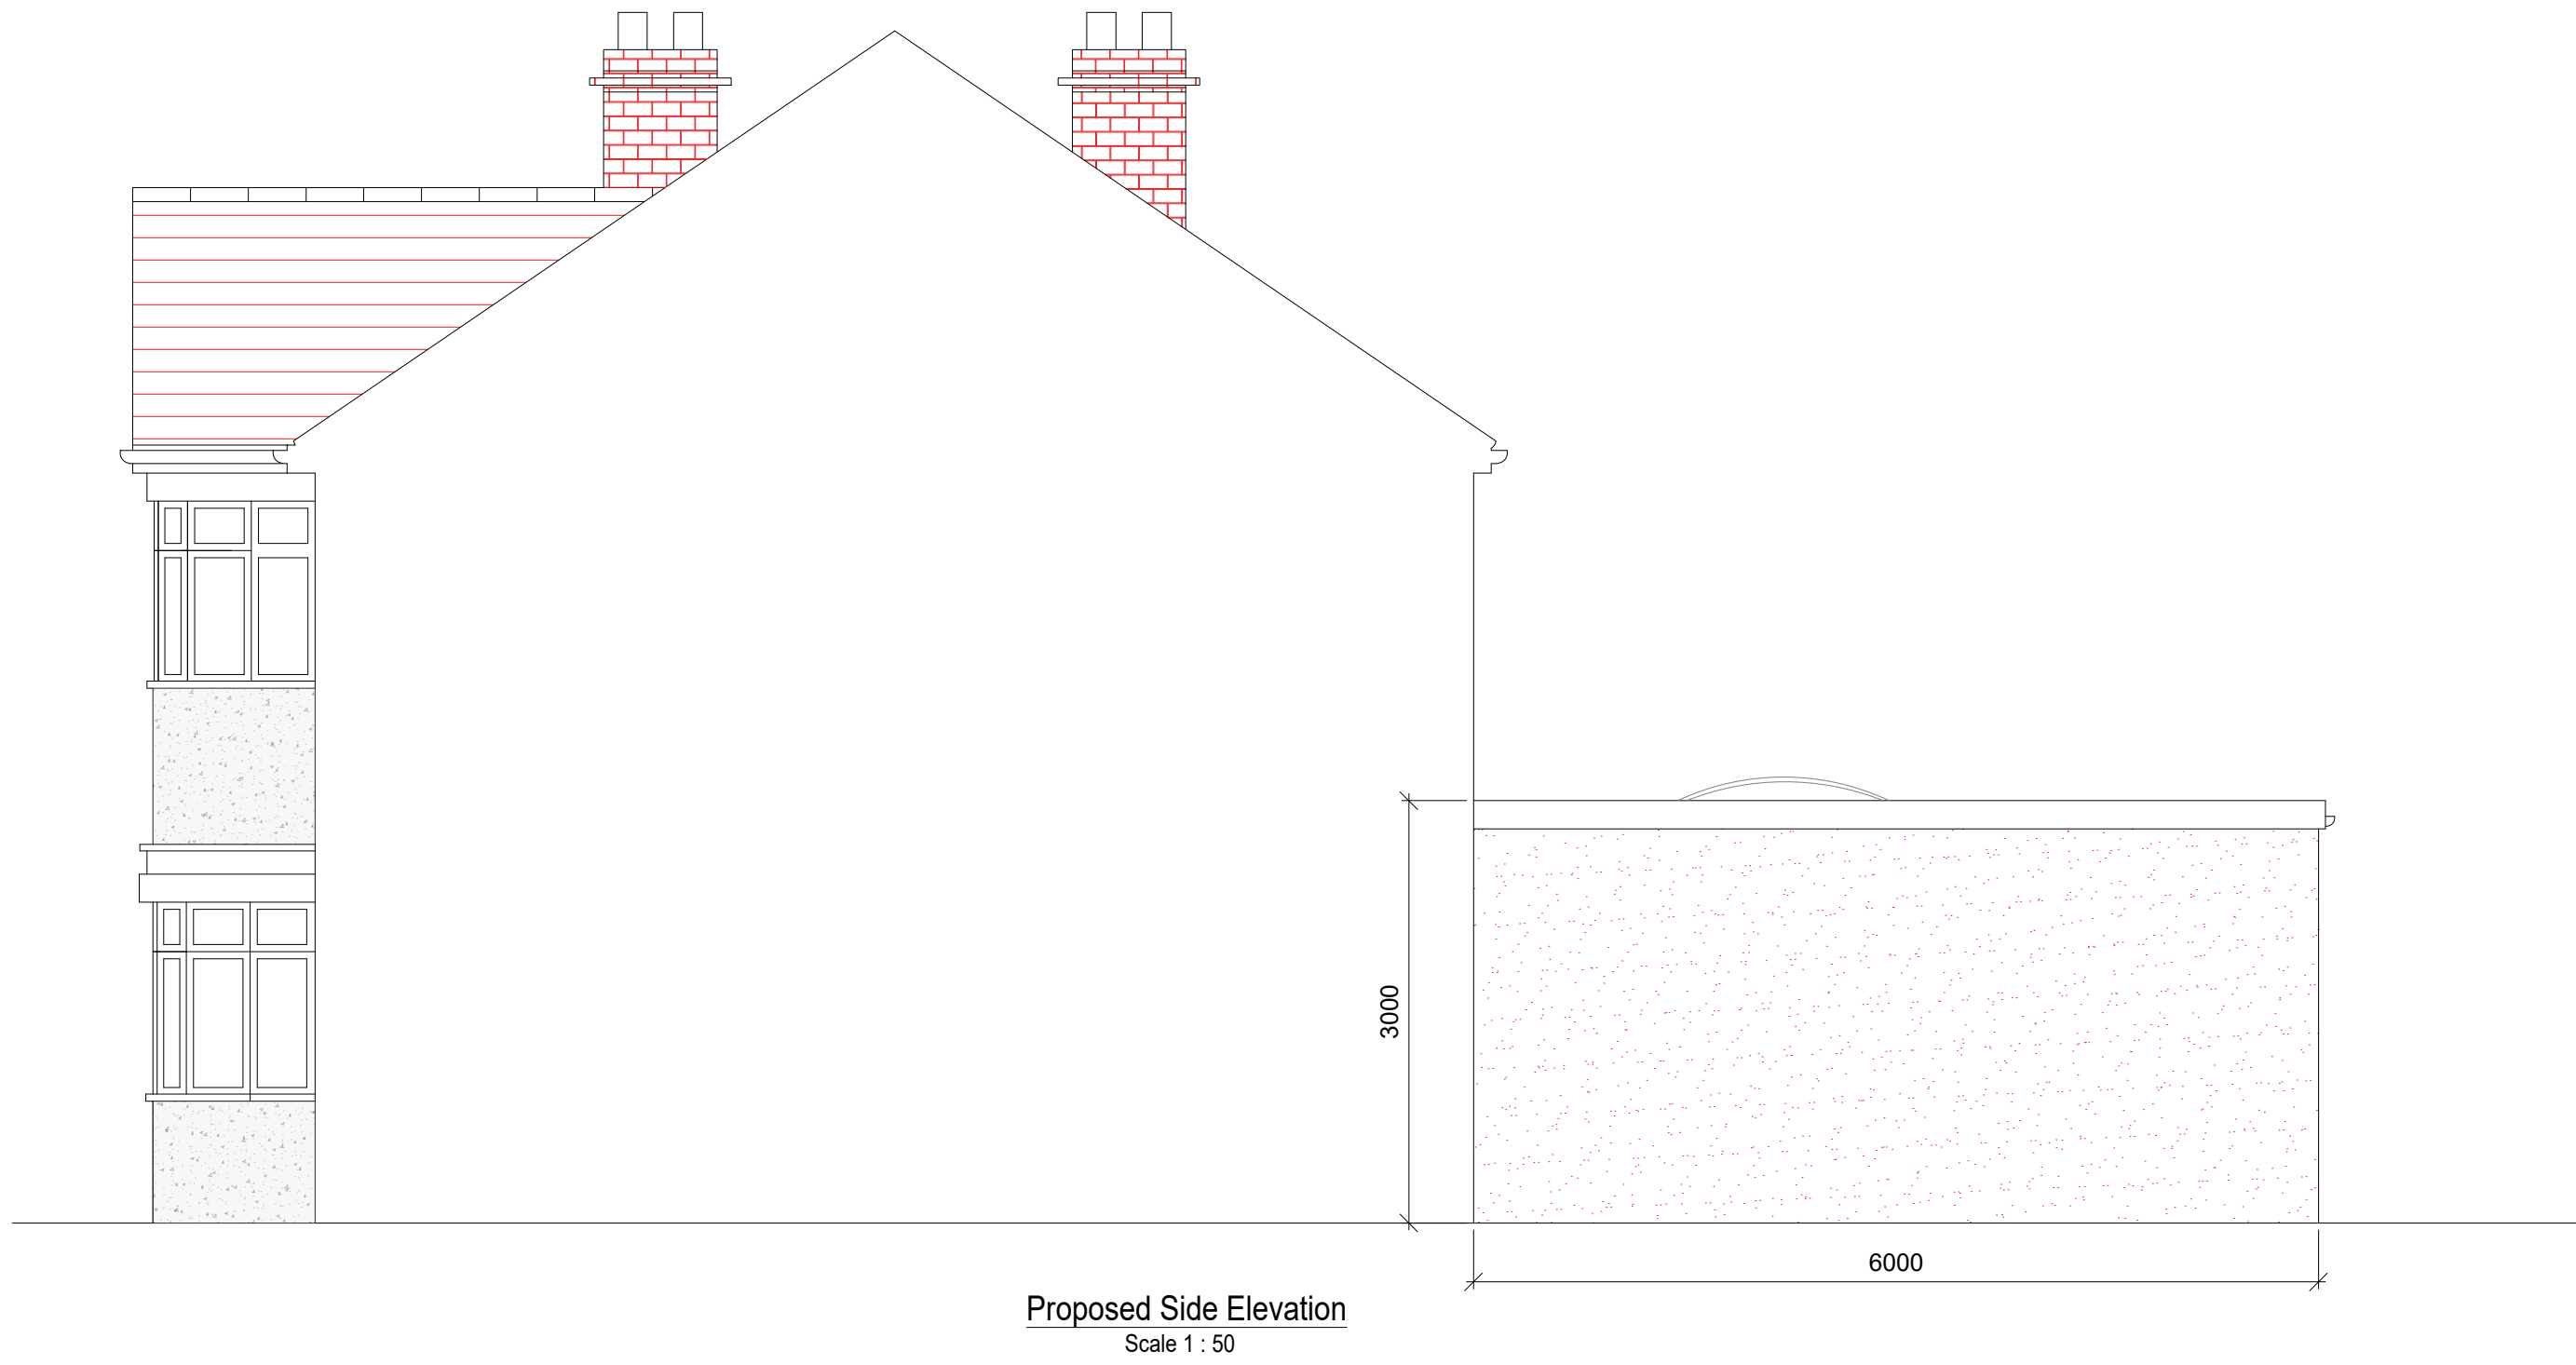

P1	27.04.24	FIRST ISSUE		TN	TN JK
Rev.	Date	Amendment		Drawn	Chkd. Appd.
A E ON NEW HOMES LTD					
Client					
Mrs Lily Chai					
Project Title					
193 VICTORIA ROAD RUISLIP MANOR HA4 9BP					
Drawing Title					
PROPOSED ELEVATIONS					
Drawn TN	Date APR' 24	Checked TN	Date APR' 24	Approved JK	Date APR' 24
Scale 1:50		Orig Size A1		Dimensions mm	
Project No. 2022			Drawing File E200.dwg		
Drawing No. E203					Rev. P1
Scale 05001000150020002500mm					