






LOCATION MAP
SCALE: 1:1250

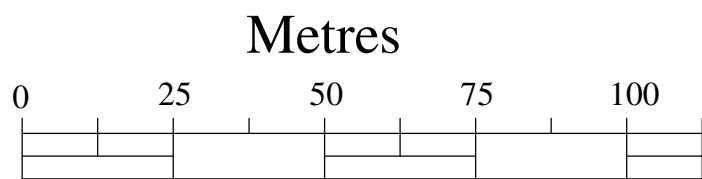

Scale: 1:1250

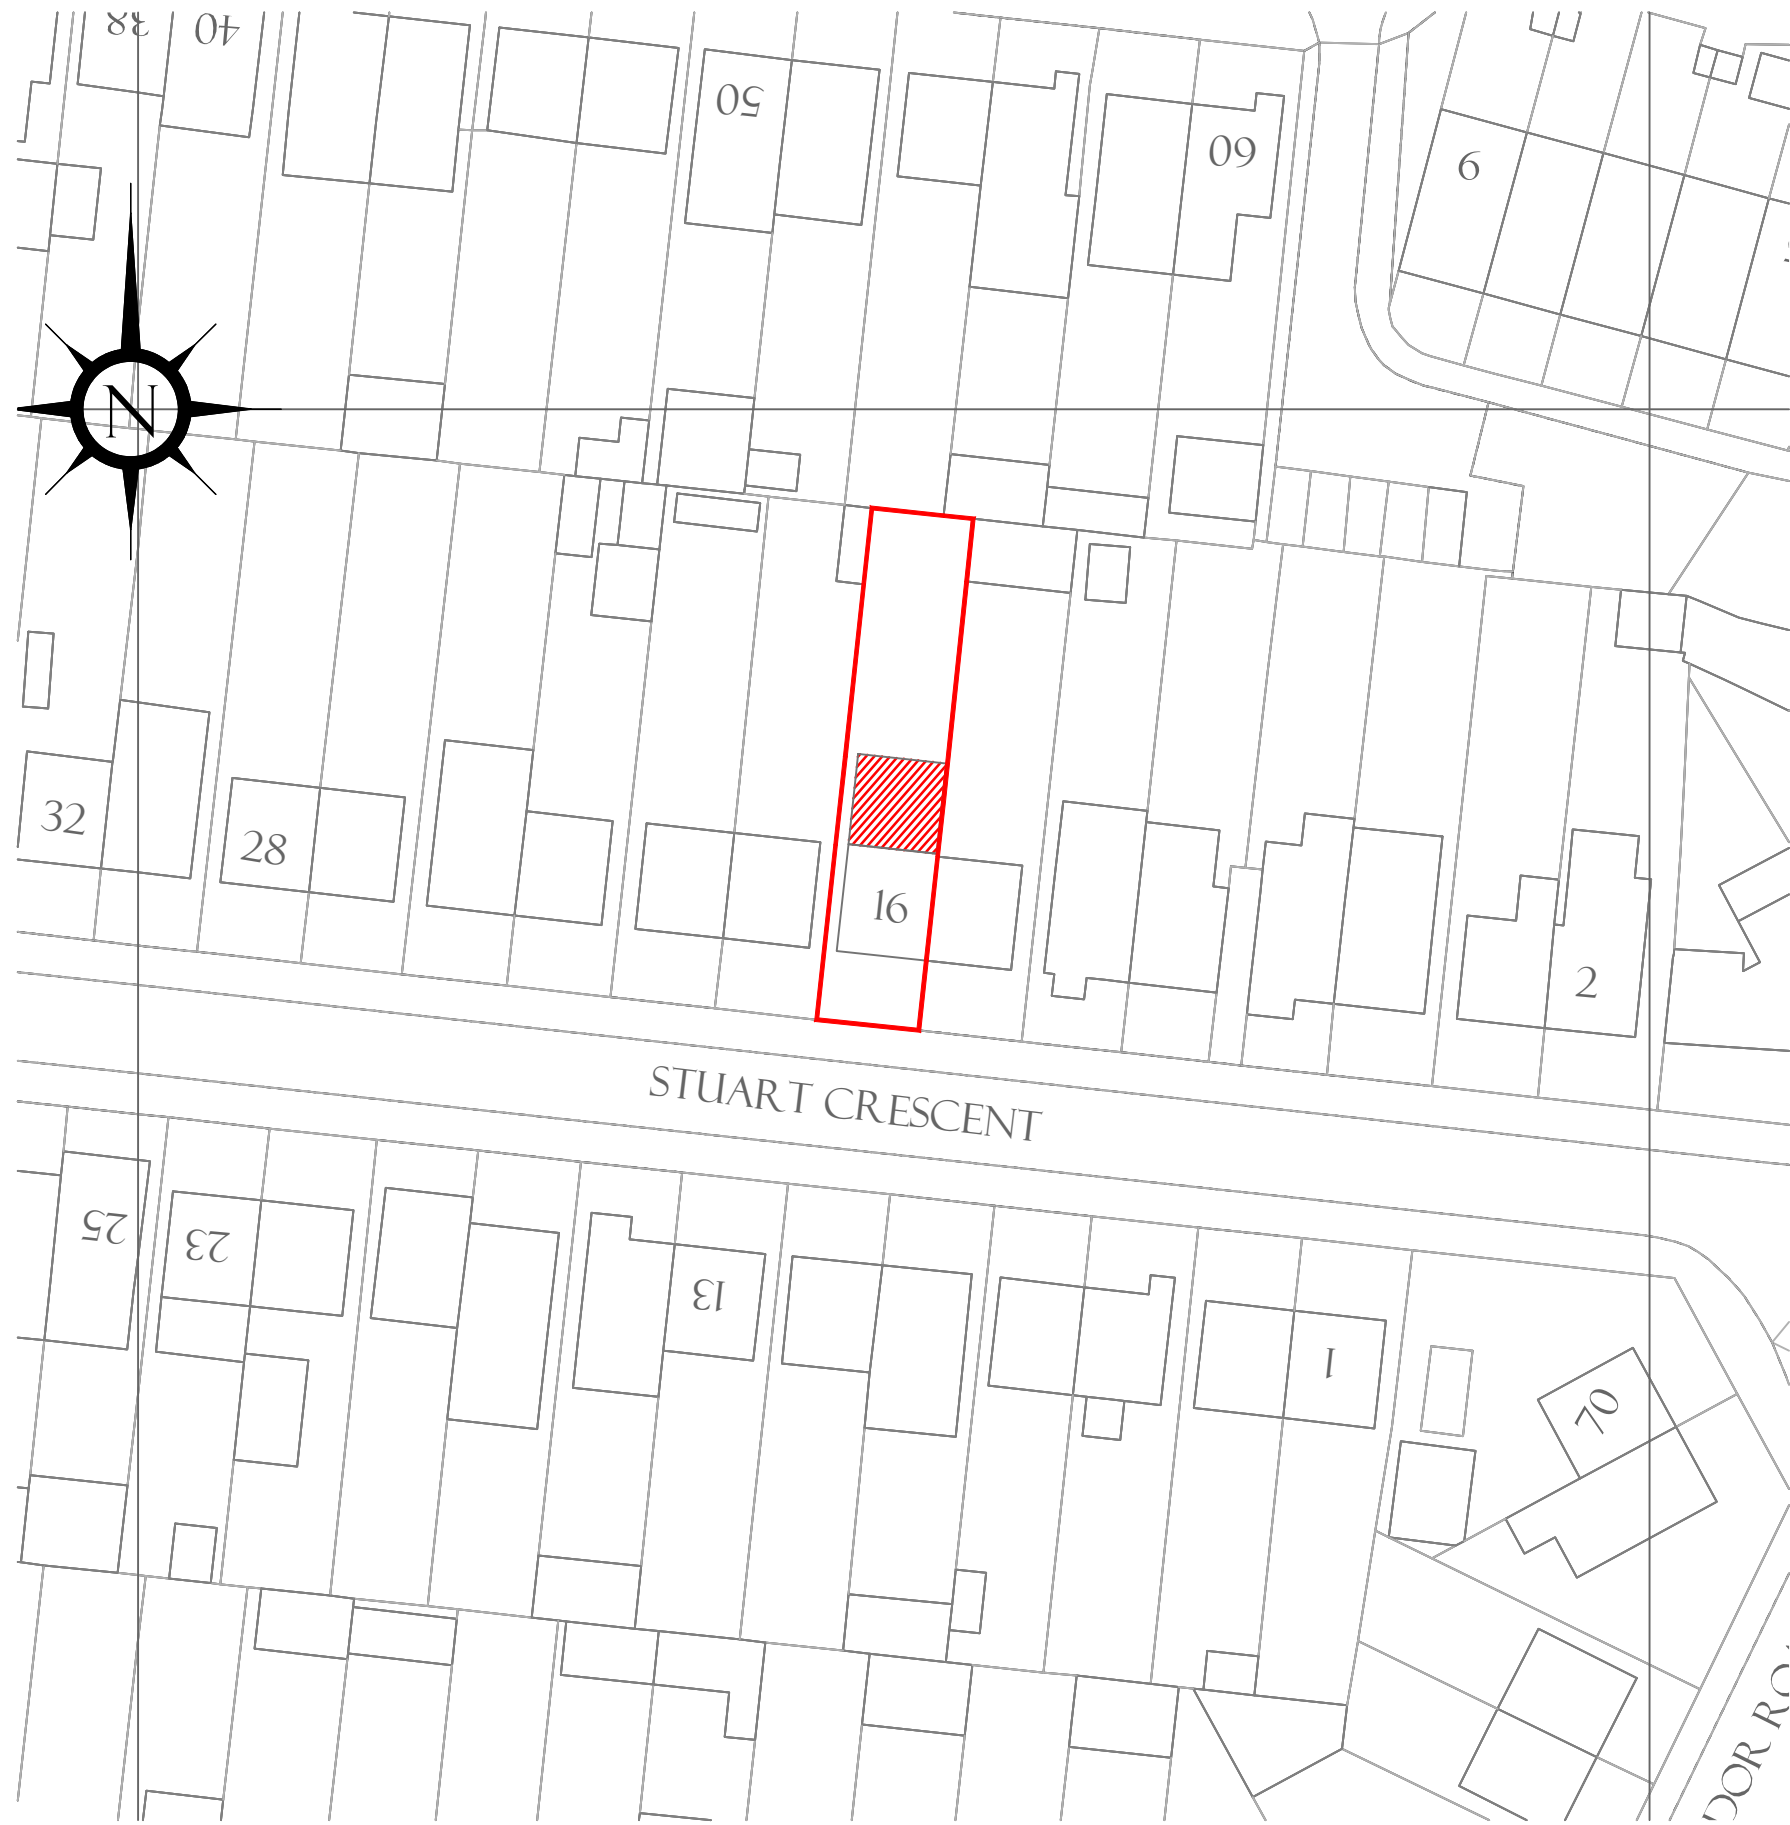

BLOCK PLAN
SCALE: 1:500

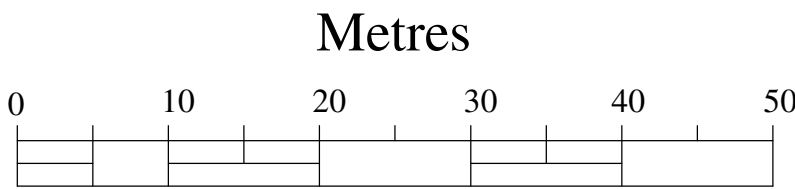

Scale: 1:500

NOTES
LEGEND PROPOSED NEW CONSTRUCTION
T Adebayo C. Eng MICE MCABE (Architecture, Design and Structures) Plan And Build London Ltd 27 Summingdale Close HA7 3QL Tel: 07961-161810 E-mail: tomi@planandbuild.net www.planandbuild.net
Project Title SINGLE STOREY REAR EXTENSION
Project Address 16 STUART CRESCENT, UB3 2QR
Drawing Title LOCATION MAP & BLOCK PLAN
Date 02 MAY 2024
Dwg No. PB-24/16STU/10
Scale 1:1250 & 1:500 IN A2