



FRONT

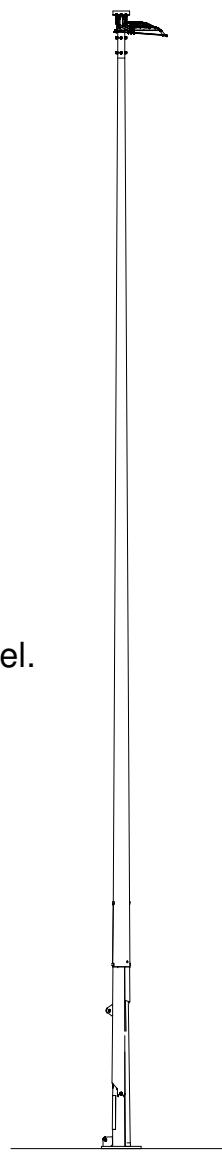

SIDE 0°

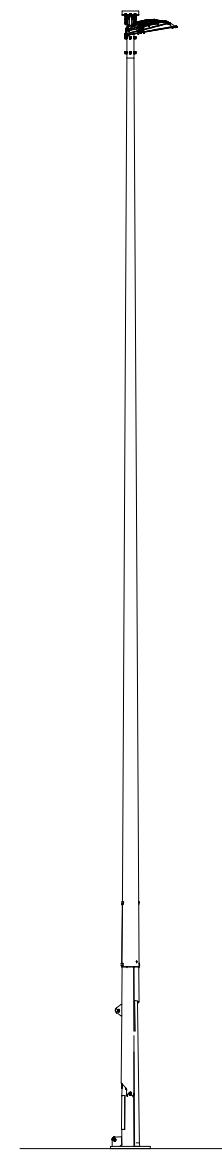

SIDE 10°

15000

15m Lighting mast carrying three number
Wiseman Flat Glass LED040.
Elevated at a maximum of 15° above ground level.
NOTE: Elevated lamp angle drawn at 0°



Rev	Date	Details	Ref
PROJECT:			
Column mast and lighting drawing			
15m Column and 3No. LED040			
CLIENT:	-		
SCALE: 1:100 @ A3		DRAWING NO:	
DATE: AUG 2022	DRAWN: m. bissex		15MC/LED040X3
 wisemanLIGHTING Rumwell Hall Wellington Road Taunton Somerset TA4 1EL Tel: 01823 462558			
www.wisemanlighting.co.uk info@wisemanlighting.co.uk			