


Do not scale drawing - Plans have been prepared from hand measured survey and accuracy cannot be guaranteed. All dimensions indicated to be checked on site

Scale Bars - shown in metres

Application Boundary
Red Line Area - 23.8 Sqm

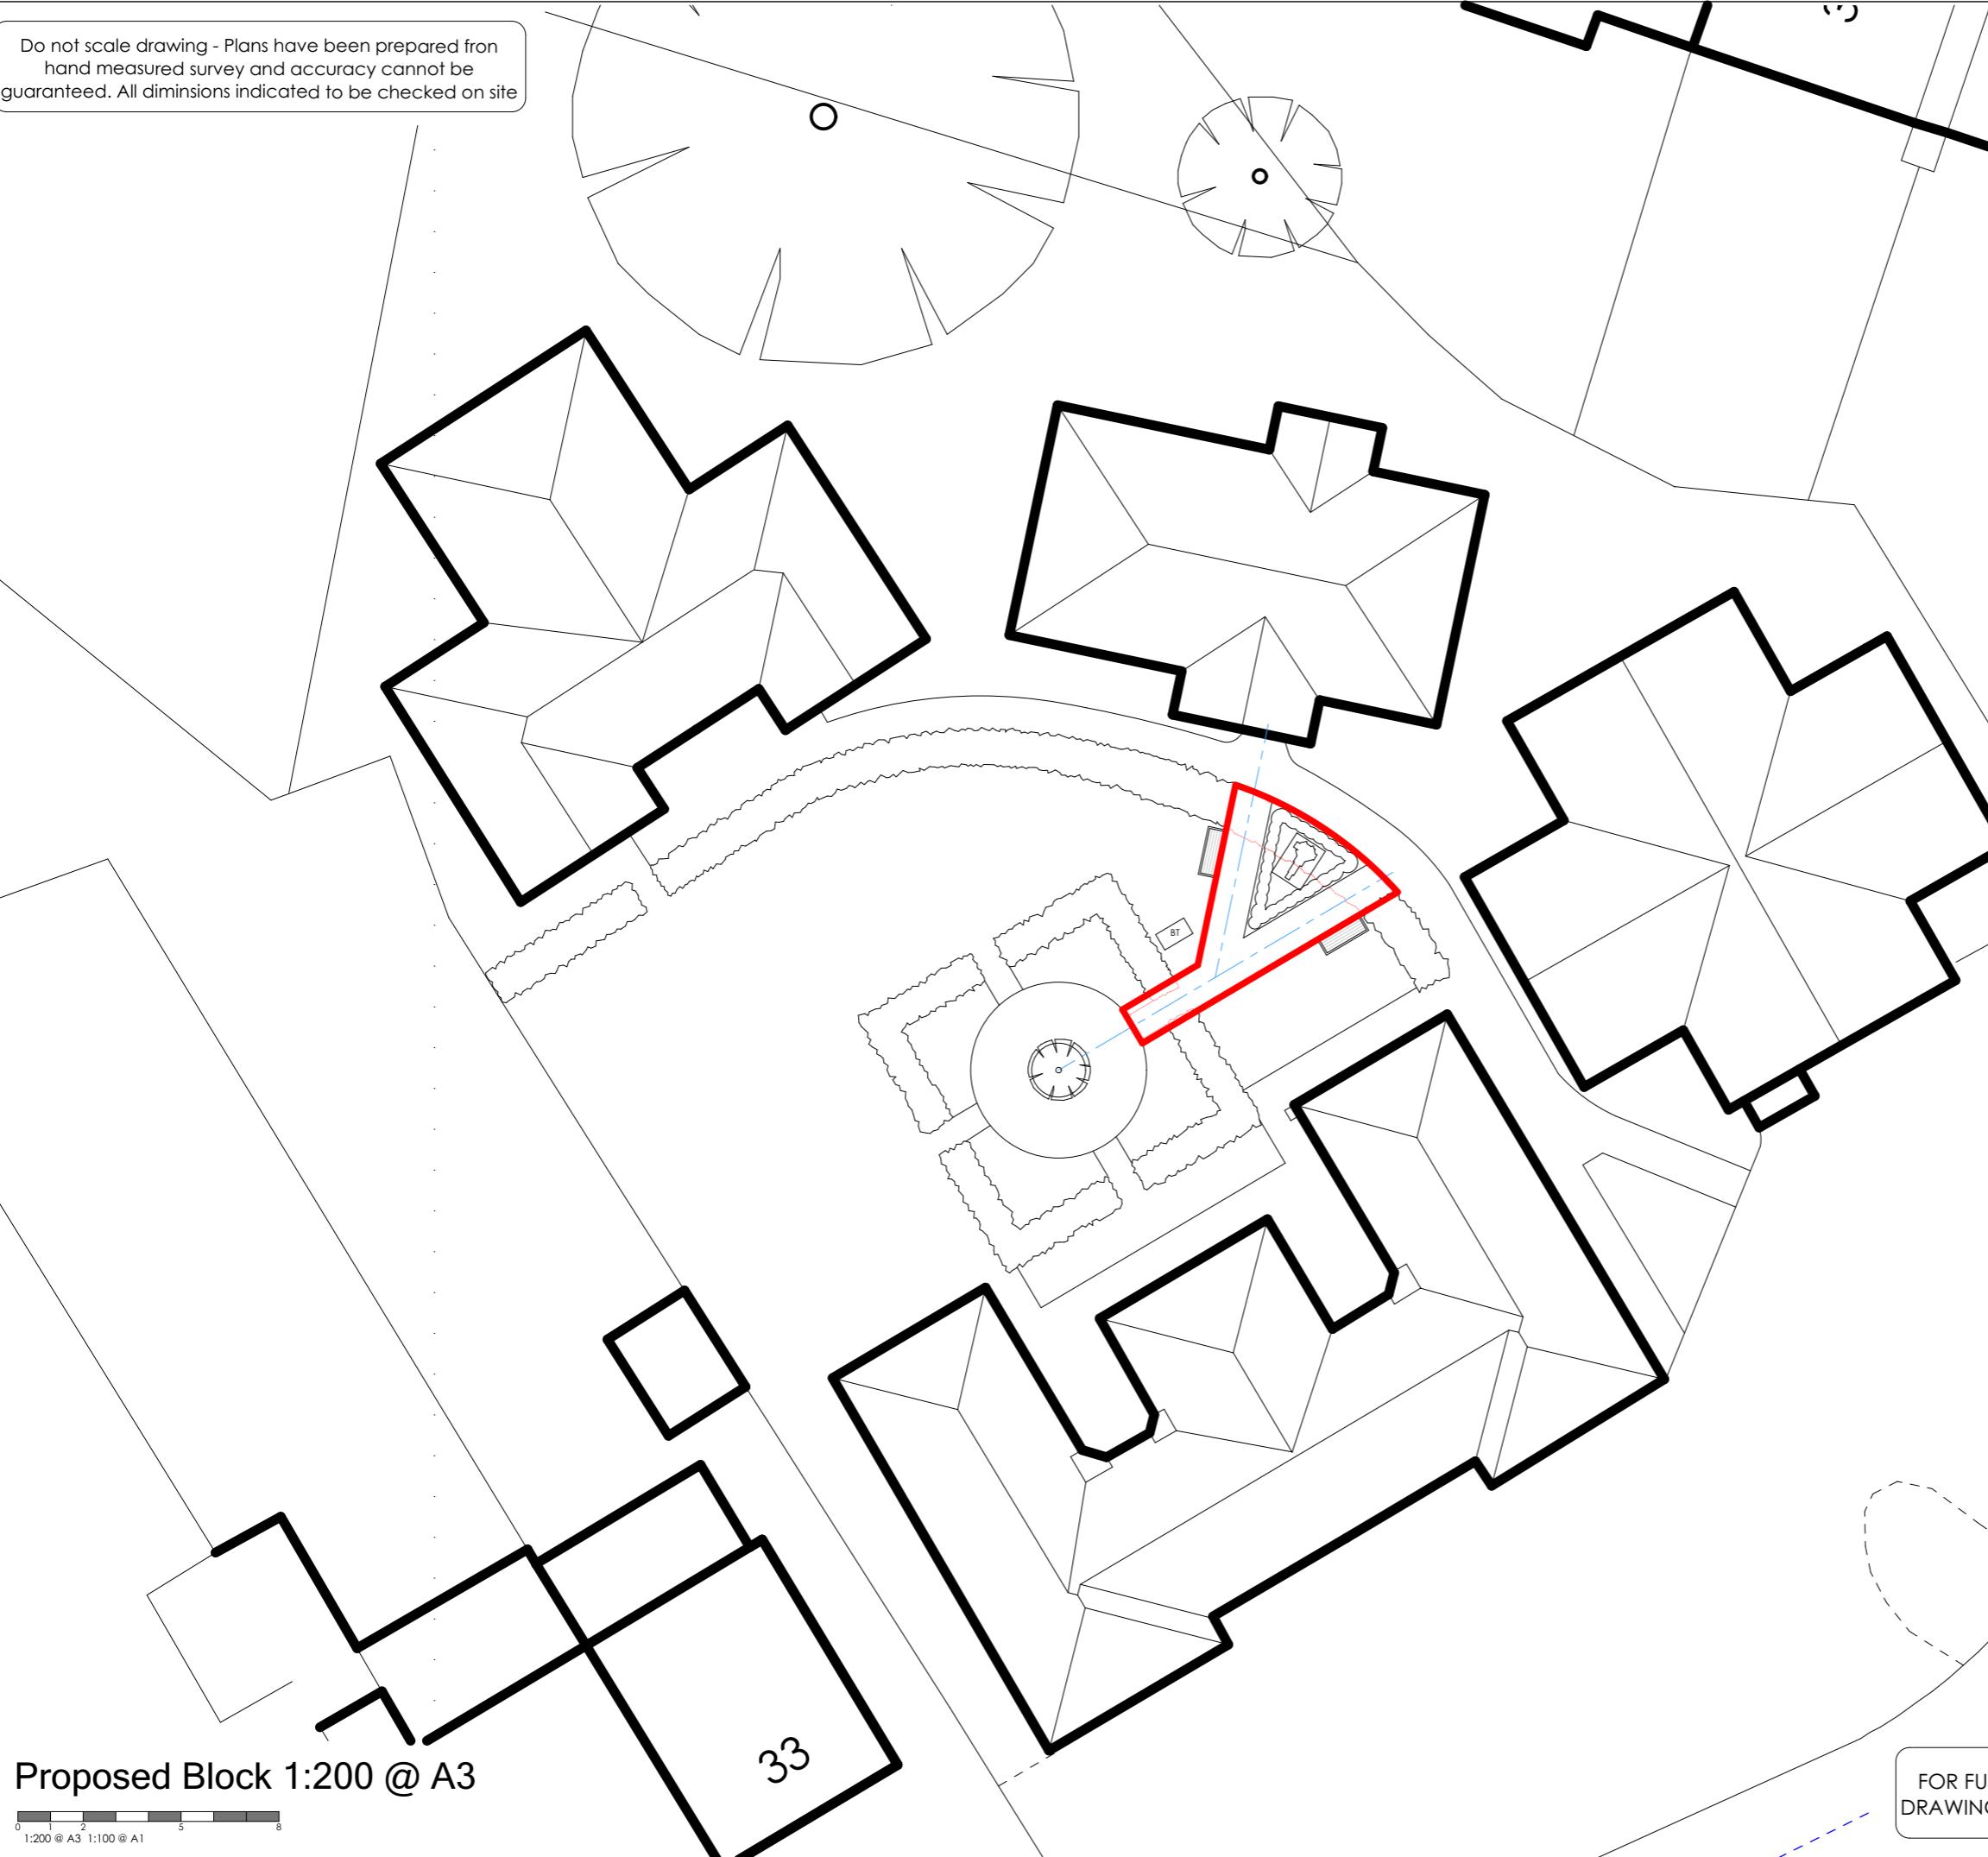


Proposed Block 1:200 @ A3

33

0 1 2 5 8
1:200 @ A3 1:100 @ A1

FOR FURTHER DETAILS REFER TO
DRAWING KA2317-13 & KA2317-14

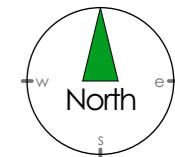

Rev	Date	Notes
This drawing is the copyright work of Key Land Estates Architecture Ltd. Unless formally assigned in writing		
 Key Land Estates • ARCHITECTURE •		
		52 Brook Street Tring - Hertfordshire - HP23 5EF T: +44(0)7968 031139 pburman@keylandestates.co.uk www.keylandestates.co.uk
Project		RMCS Offices Brickwall Lane Ruislip HA4 8JU
for		Ruislip Manor Cottage Society
Drawing Title		Proposed Block Plan
Job No	Dwg No	Rev
Drawn	KA2317	
Date	03/03/2025	
Status		PLANNING
Scale	1:200 @ A3	