



EXISTING GROUND FLOOR

SCALE 1:50

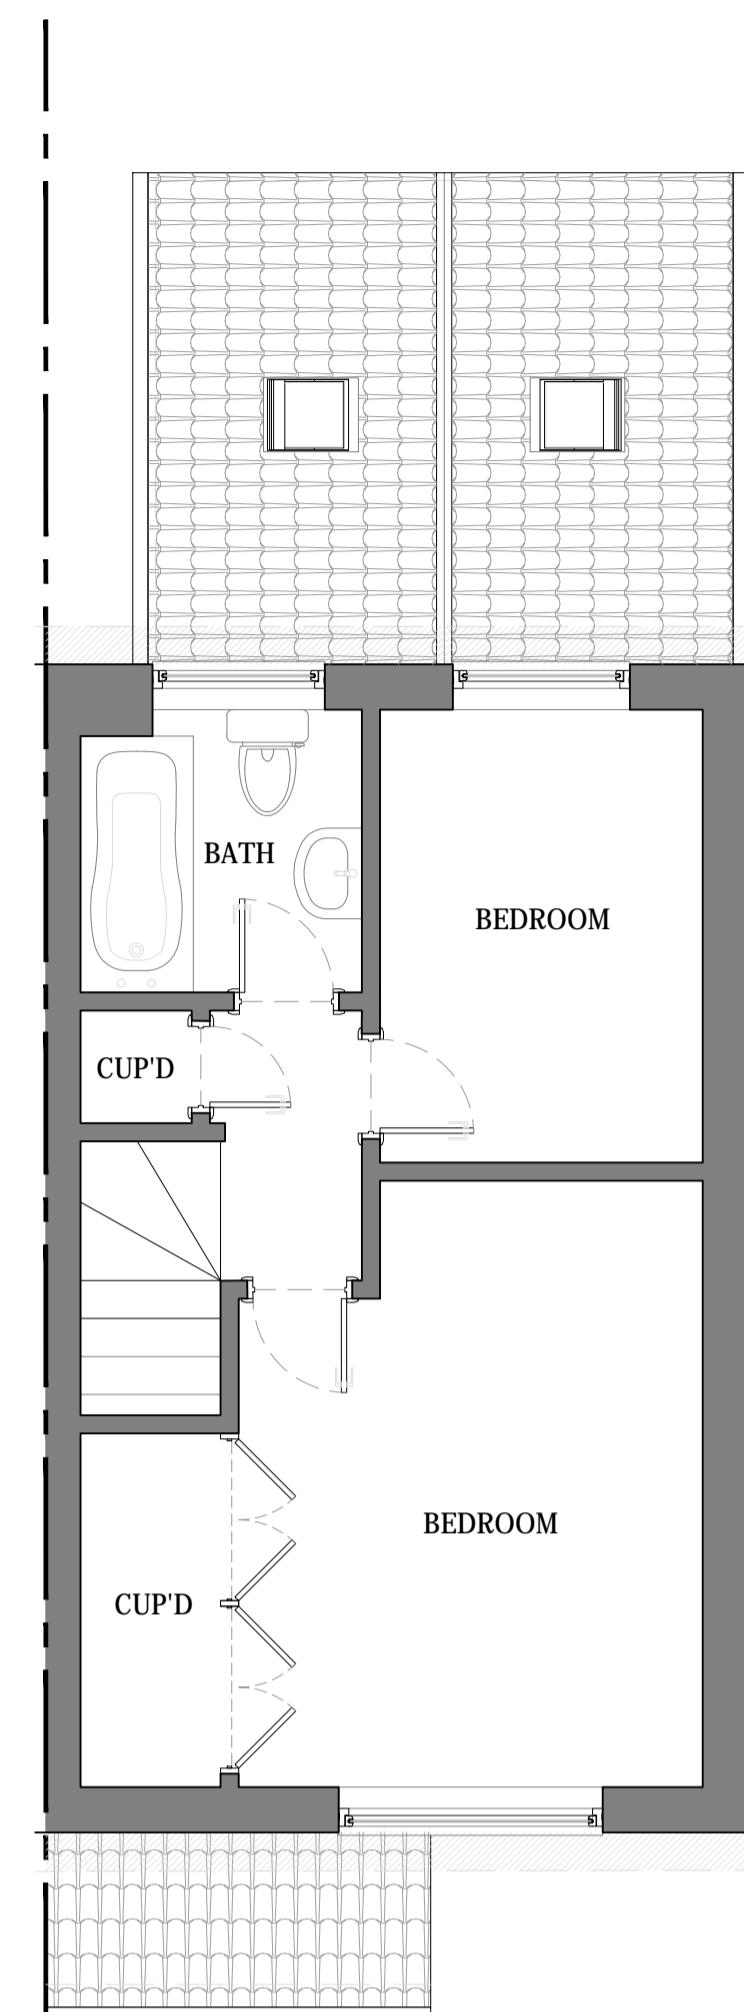


EXISTING FIRST FLOOR

SCALE 1:50

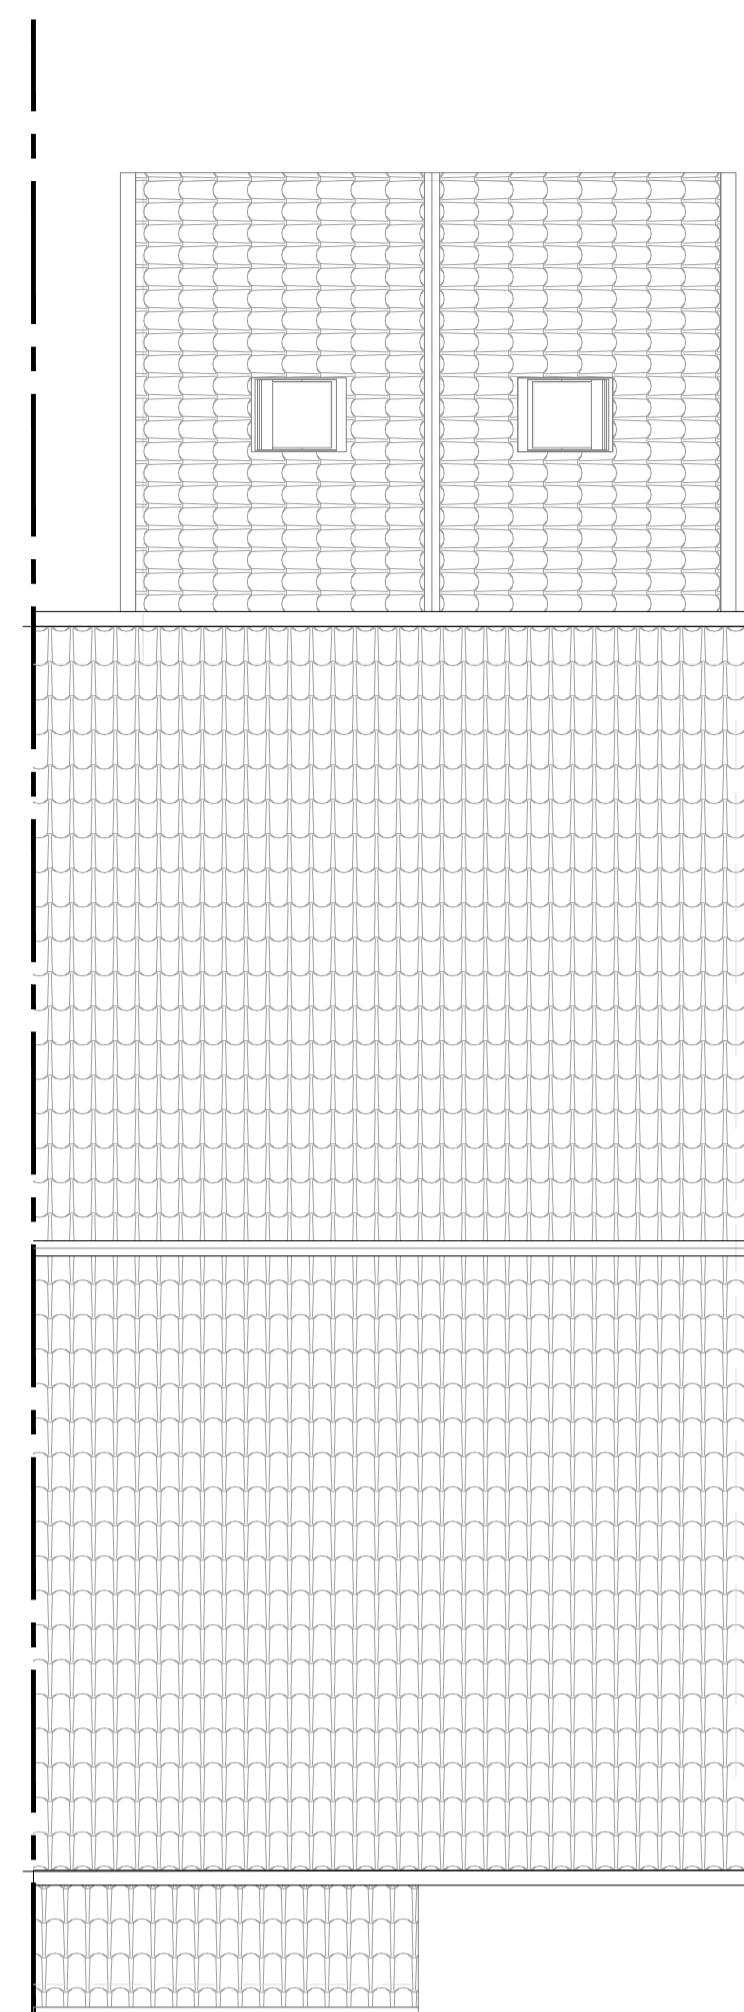

EXISTING ROOF LAYOUT

SCALE 1:50

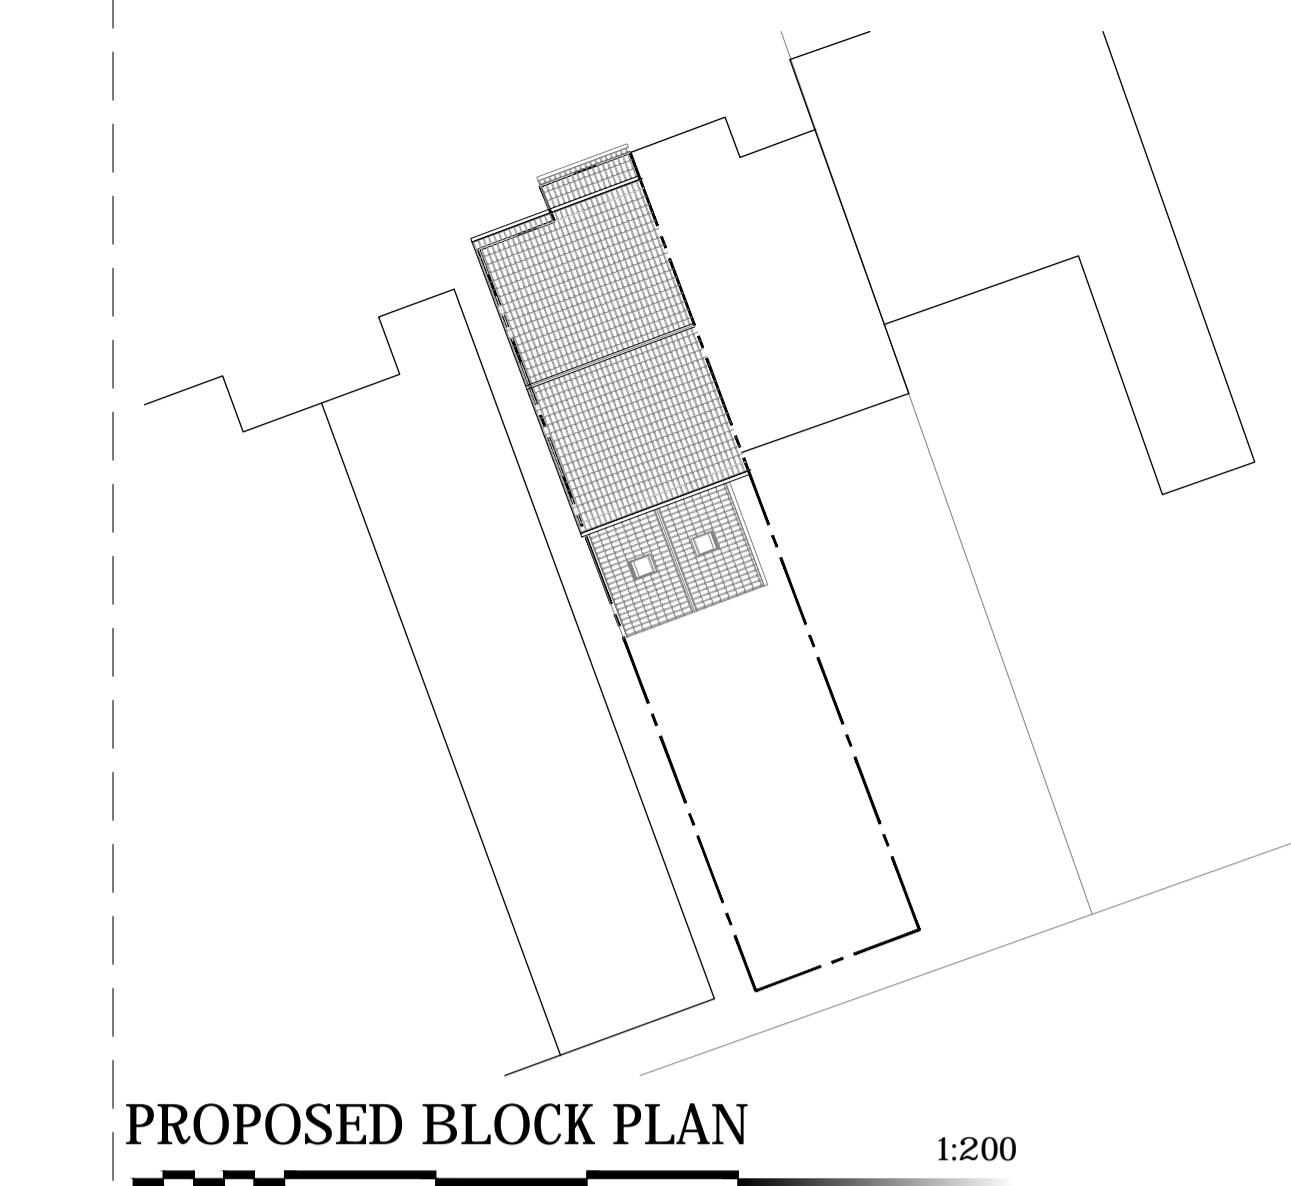

PROPOSED BLOCK PLAN

1:200

All dimensions to be checked on site prior to construction. Dimensions are for planning purposes only. All landscaping indicative only and subject to full detailed site survey. This drawings remains the copyright of Tower Residential Design and no portion should be reproduced without permission of Tower Residential Design


DRAWINGS TO BE READ IN CONJUNCTION WITH ENGINEER SPECIFICATIONS AND DETAILS.

FOR ANY STRUCTURAL STEELWORK DETAILS PLEASE REFER TO STRUCTURAL ENGINEER DRAWINGS AND CALCULATIONS.




LOCATION PLAN

1:1250

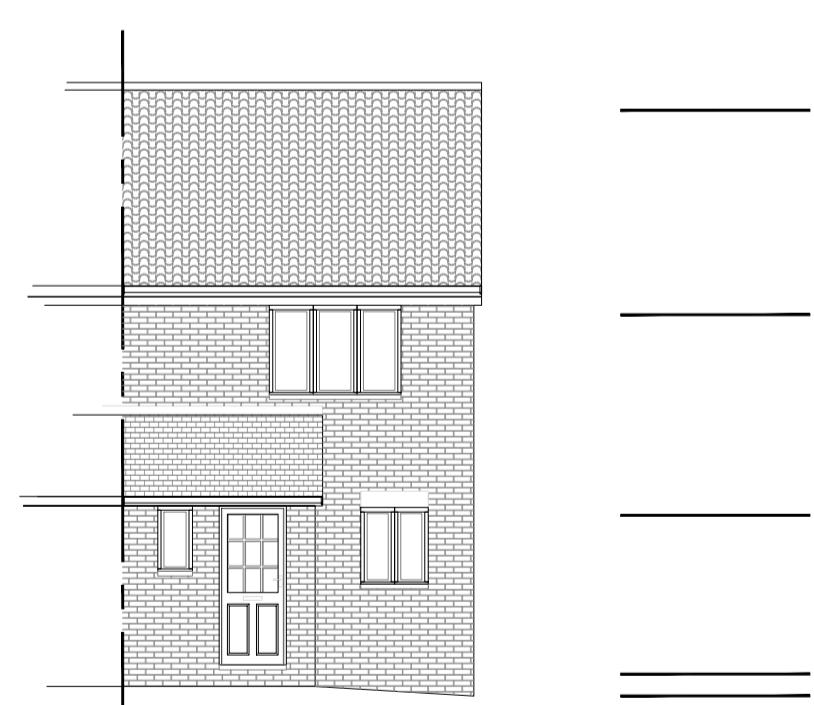


EXISTING FRONT VIEW

SCALE 1:50

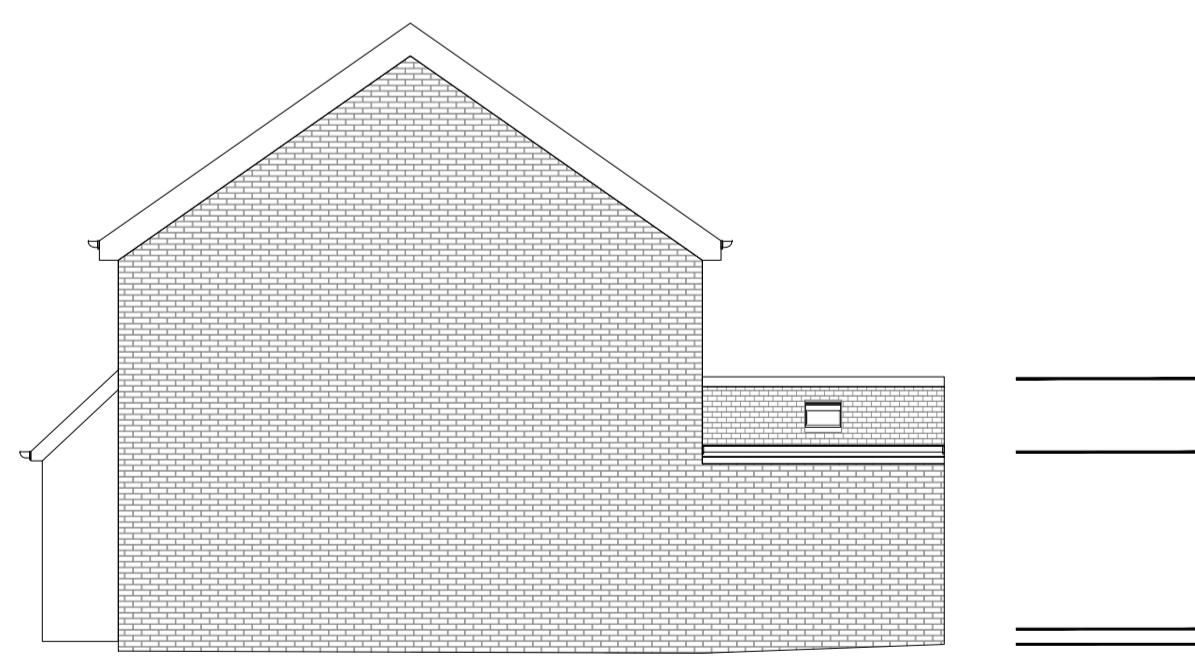


EXISTING SIDE VIEW

SCALE 1:50

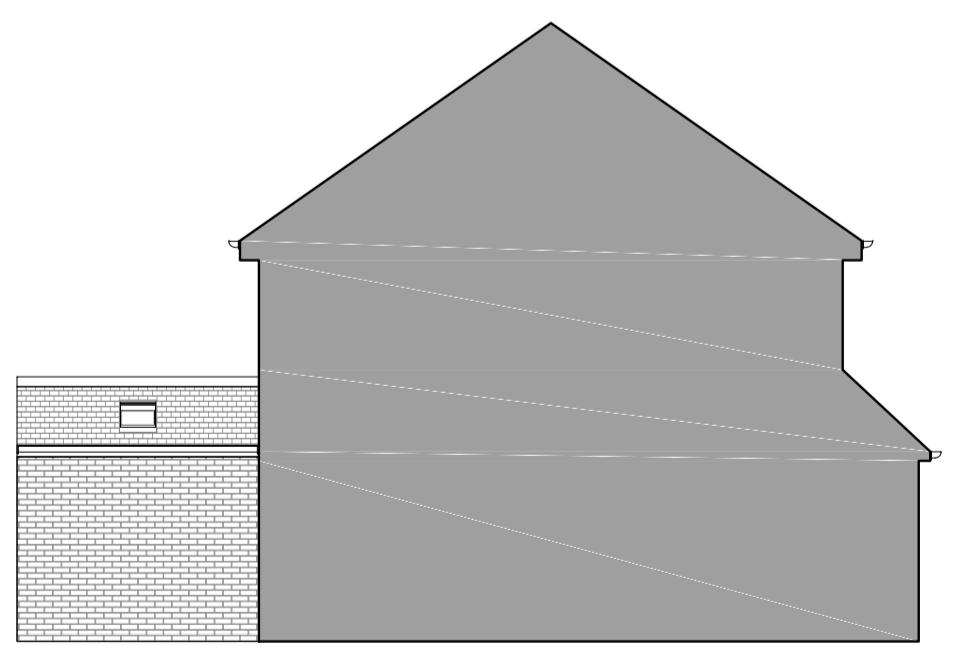


EXISTING SIDE VIEW

SCALE 1:50

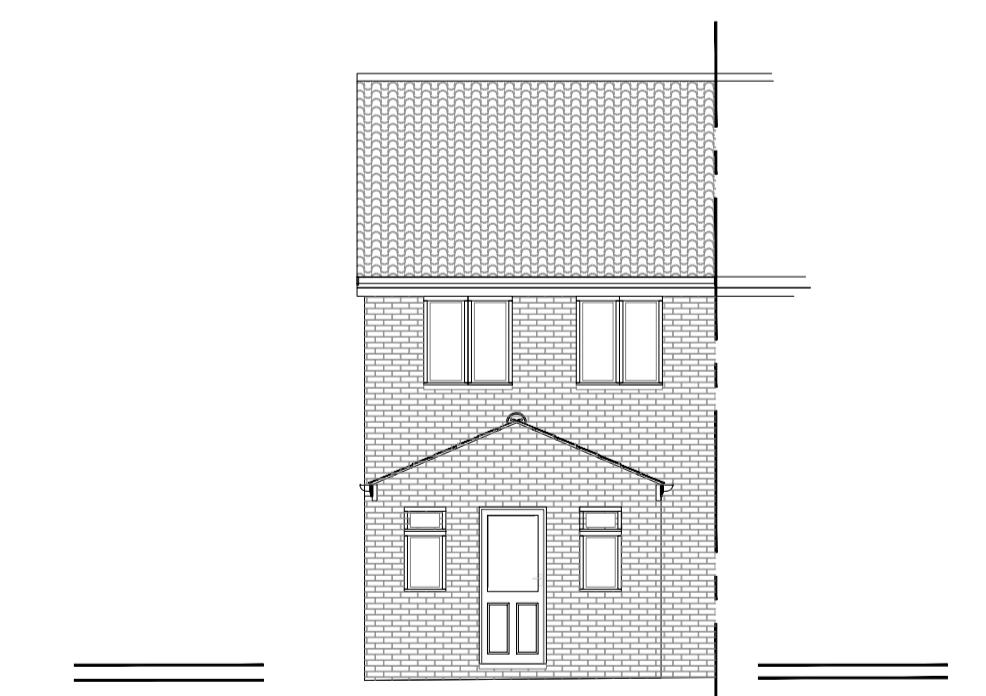

EXISTING REAR VIEW

SCALE 1:50

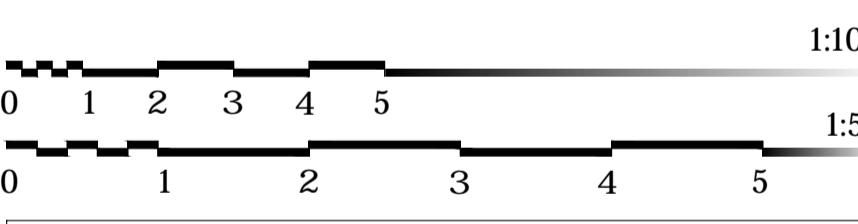

LRJ PLANNING.
<http://lrjplanning.co.uk/>
+447984 145 955
info@lrjplanning.co.uk
Newport, NP20 5AB, U. K.

Planning, Design and Development

TITLE:
PLANNING
EXISTING
PLANS AND ELEVATIONS

92 Elliott Avenue
Ruislip
HA4 9LZ

DRAWN: AAV DATE 21/05/2024

SCALES: @A1 REVISION

DRG No. TRD-222401 - A1/02

Drawings by

