

A	17.05.24	JA	DA	JA	ISSUED FOR PLANNING APPROVAL
REV	DATE	DRN	CHKD	APPD	DESCRIPTION
DRAWING STATUS					

BLUEBIRD
DESIGN SERVICES

CLIENT Mr Kamran Ghobanzadeh


PROJECT	23 Bridle Road Harrow
---------	--------------------------

TITLE	Existing and Proposed Side Elevations Planning
-------	--

DRAWN JA	DATE Jan 24	SCALE As Shown @ A1
-------------	----------------	------------------------

DRG NO	A-1115	REV	A
--------	--------	-----	---

© BLUEBIRD ENGINEERING LTD 2022

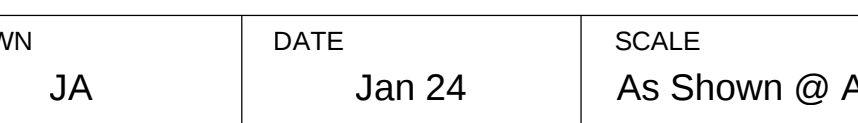

DRG NO	A-1115	REV	A
© BLUEBIRD ENGINEERING LTD 2022			