


Location Plan

Site Address: 23, Bridle Road, Eastcote, HA5 2SL

Date Produced: 02-Oct-2025

Scale: 1:1250 @A4

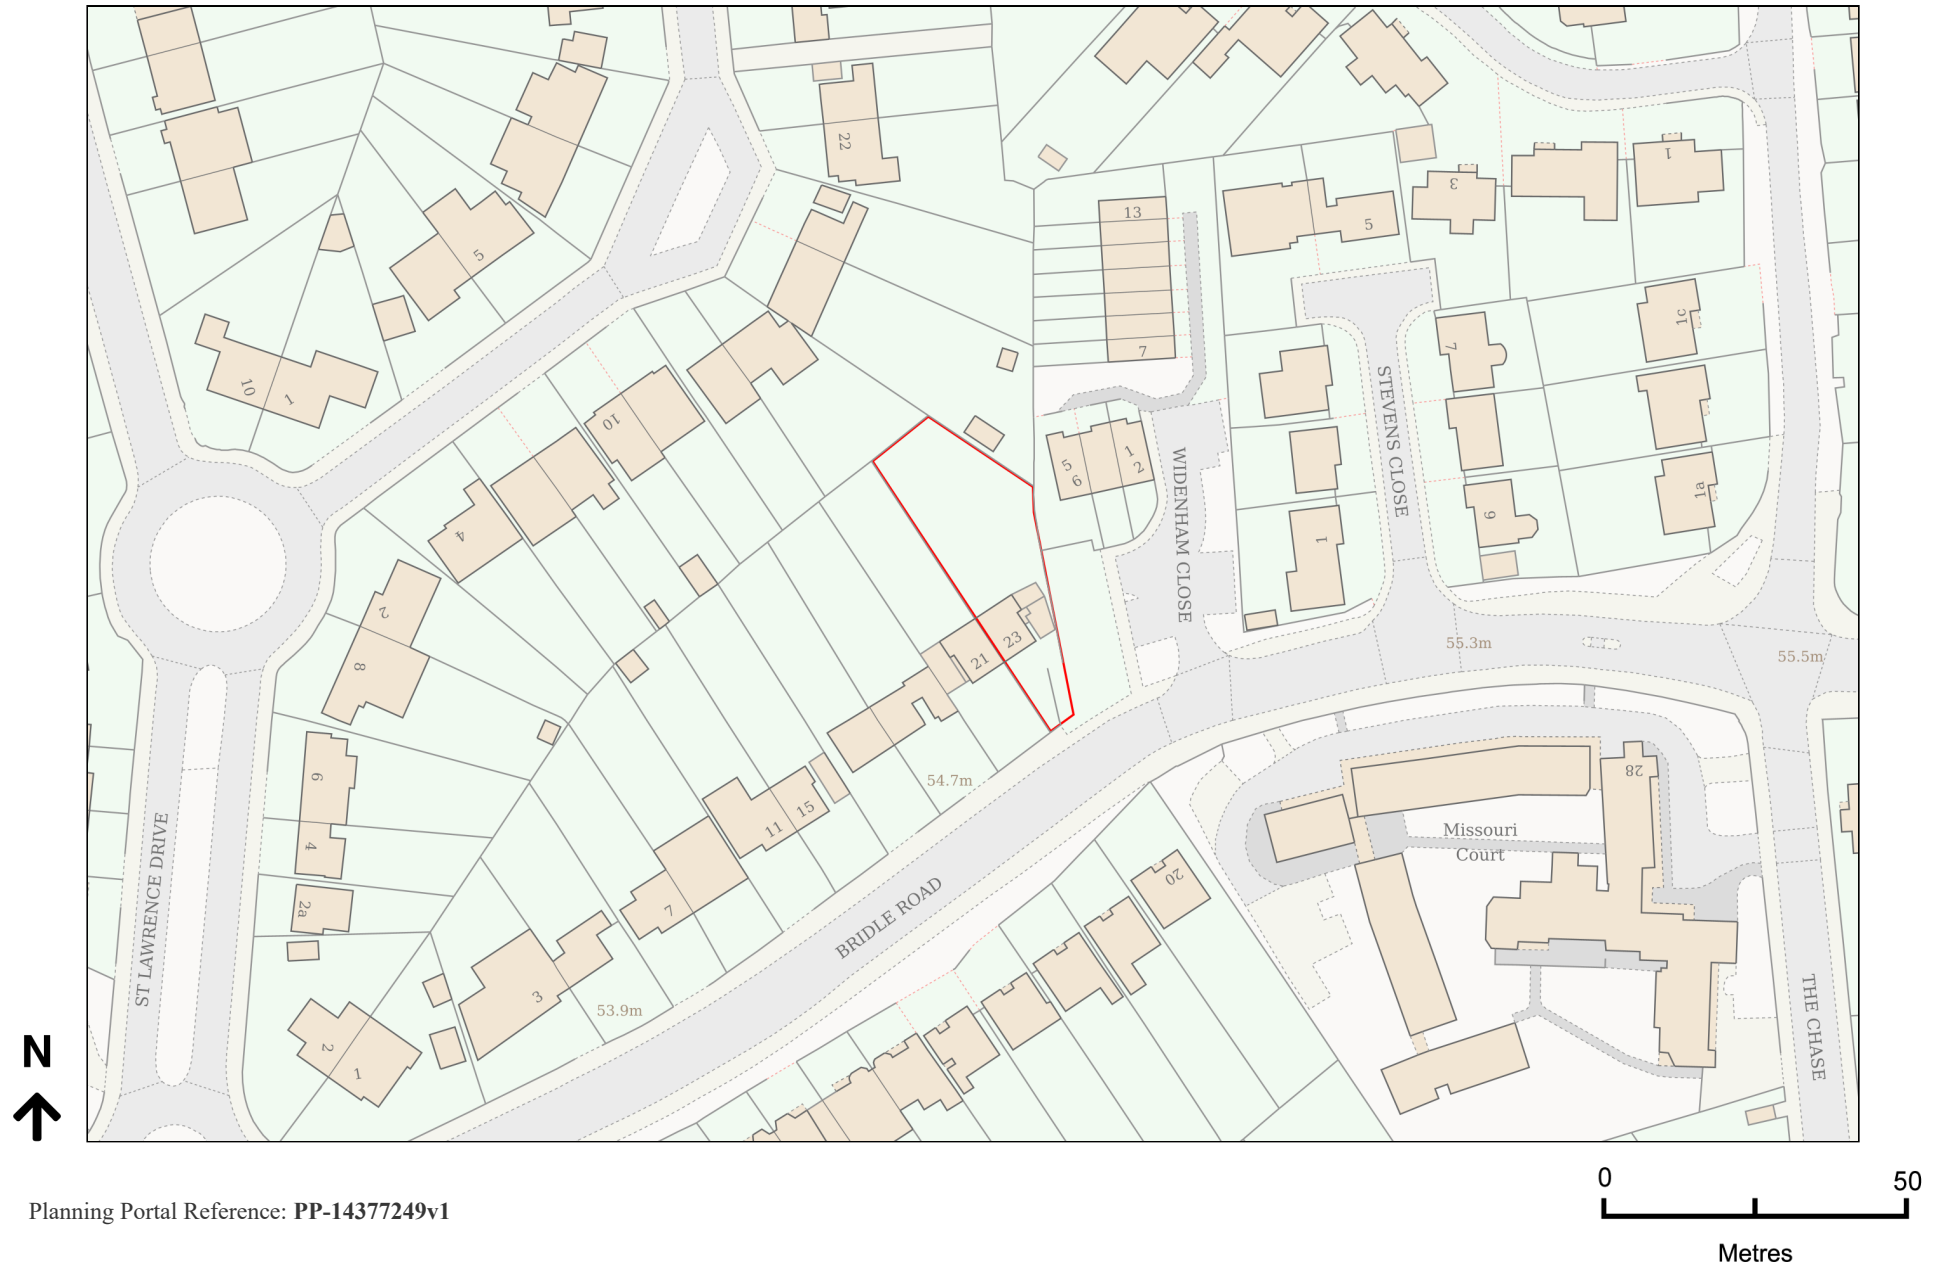

Planning Portal Reference: PP-14377249v1