




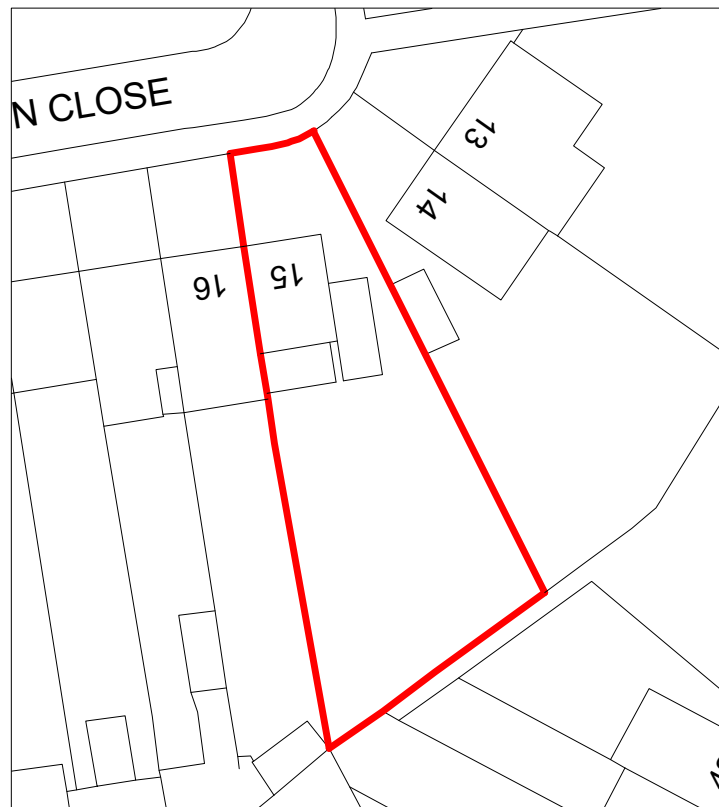


Location Plan
Scale 1:1250

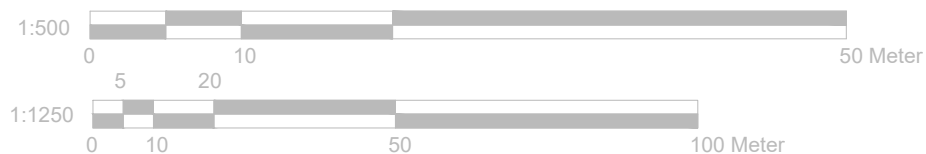

Block Plan
Scale 1:500

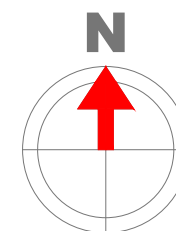

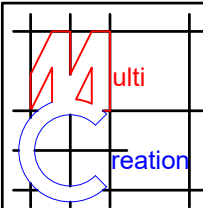	Project:	Title:	Scale: 1:500/1250 @ A4
	15 Manton Close, Hayes, UB3 2BA	Block plan Location plan	Date: 05 2024
			Drawing No.: 3762/04/JG
			Revision
239 Western Road, Southall, Middx, UB2 5HS Tel: 020 8571 1369 info@multicreation.co.uk			