



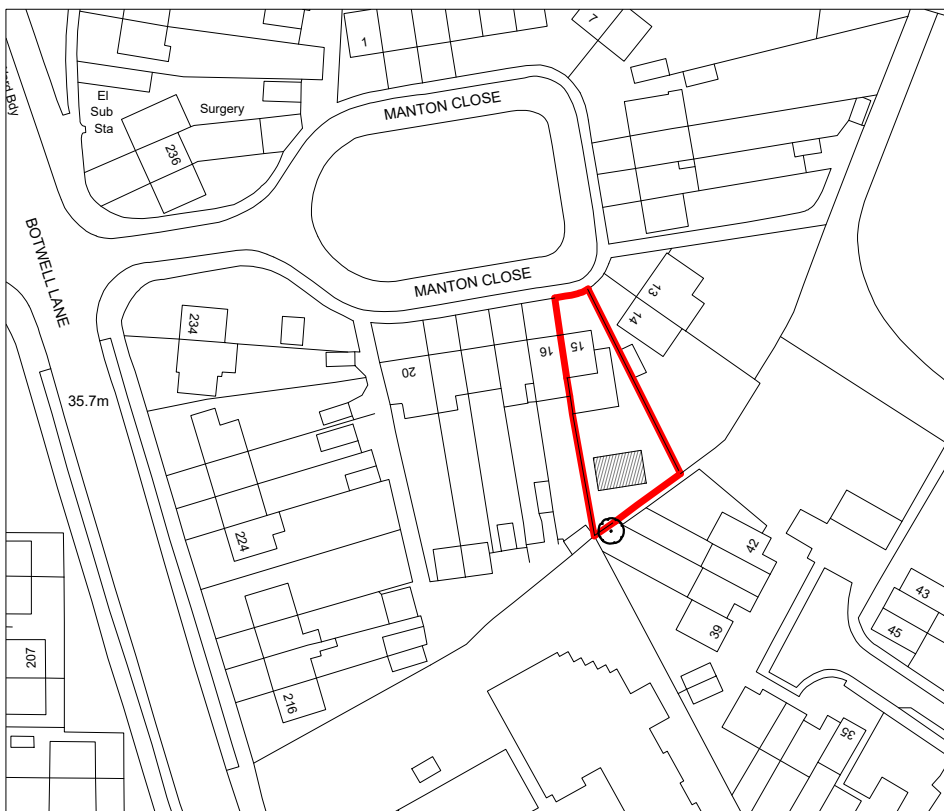


Location Plan
Scale 1:1250

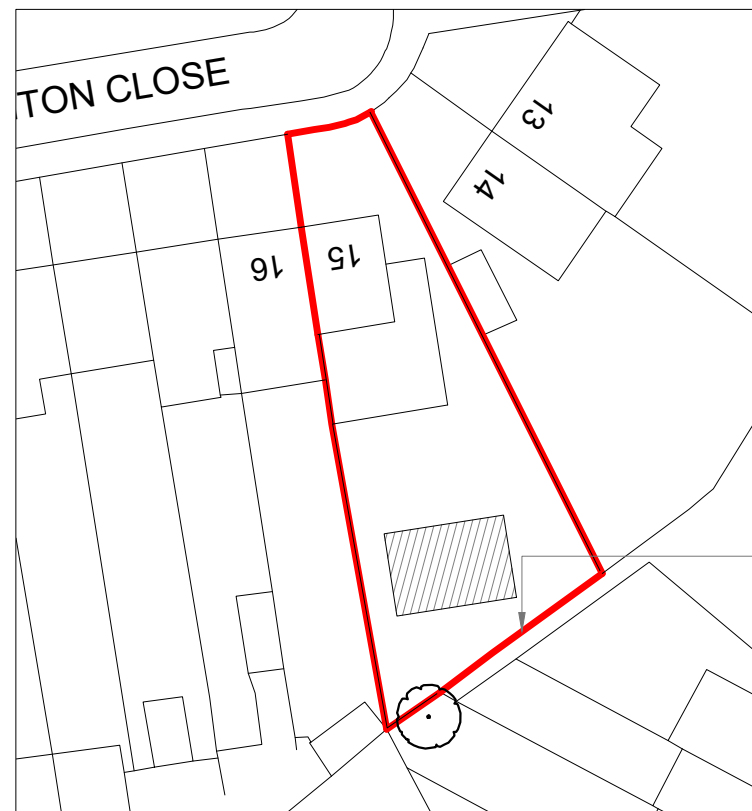

Block Plan
Scale 1:500

Existing 2m High
Fence to prevent
overlooking

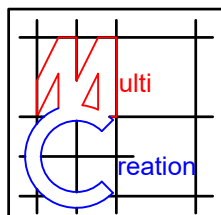

Project:

15 Manton Close,
Hayes,
UB3 2BA

Title:

Location & Block Plan

Scale: 1:500/1250 @ A4

Date: June 2026

Drawing No.:
3762/03/OB

Revision

--	--	--	--	--

Scale Bar:

1:500 0 10 20 50 M

1:1250 0 25 50 125 M

239 Western Road, Southall, Middlesex, UB2 5HS

020 8571 1369

info@multicreation.co.uk