



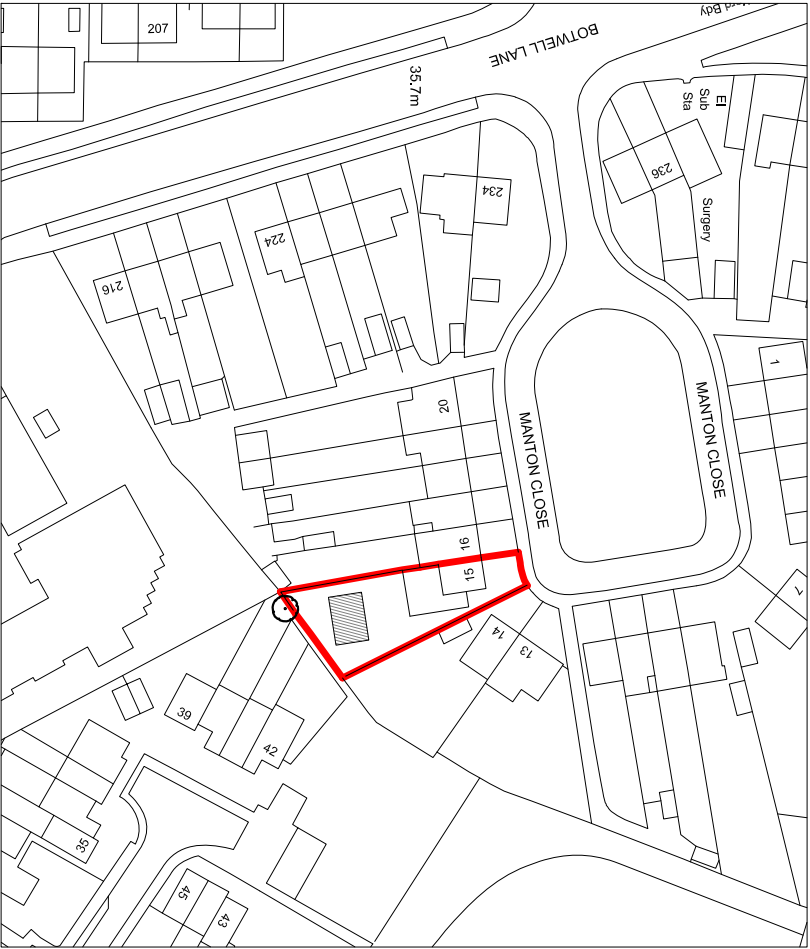


Location Plan

Scale 1:1250

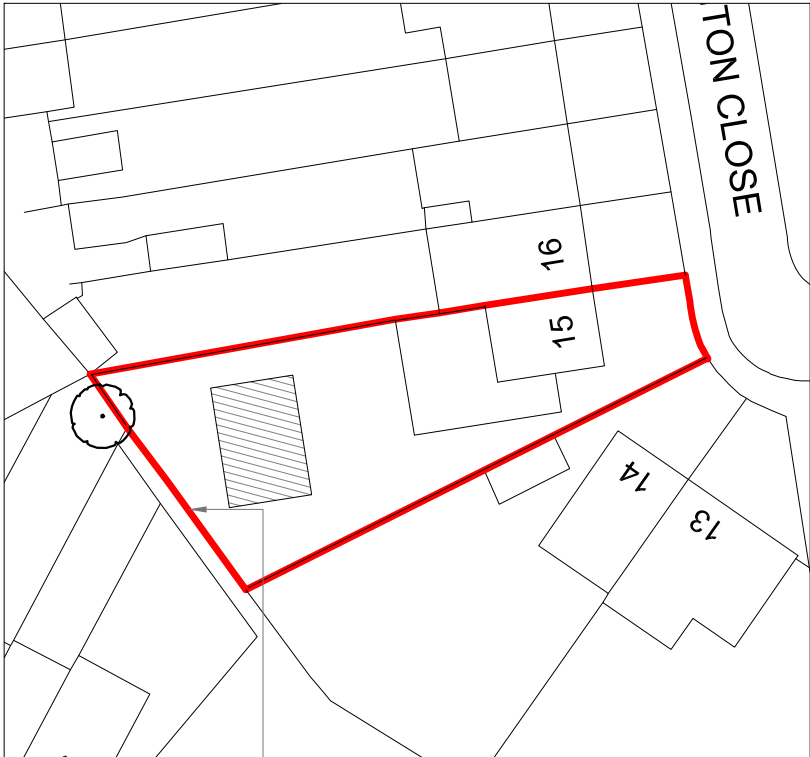


Block Plan

Scale 1:500

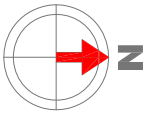

Existing 2m High
Fence to prevent
overlooking

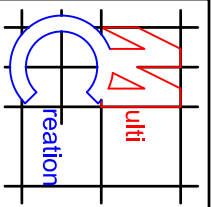

Project:

15 Manton Close,
Hayes,
UB3 2BA

Title:

Location & Block Plan

Scale: 1:500/1250 @ A4

Date: June 2026

Drawing No.:

3762/03/OB

Revision

A									
26/07/2026									

Scale Bar:

