

NOTES

CONTRACTORS MUST VERIFY ALL DIMENSIONS ON SITE BEFORE COMMENCING ANY WORK ON SHOP DRAWINGS

DO NOT SCALE FROM THIS DRAWING



RS ATPA COPYRIGHT

- Notes:
1. Do not scale this drawing
 2. All dimensions to be verified on site and any discrepancy reported to the client
 3. This drawing to be read in conjunction with all relevant drawings

Owners To Serve Party Wall Act Notice On Owners Of Adjacent Property And Obtain Written Agreement, Prior To Commencement Of Any Works

Client/Builder To Obtain All Planning Permission Approvals From The Relevant Authority, Commencement Of Building Works Prior To The Planning & Building Control Approvals Is To Client/Builders Own Risk

Client/Builder To Liaise With Local Water Board For Any New Works On Or Within The Public Sewer Or Drain Runs And Obtain Approval From The Local Authority Prior To Commencement Of Any Works

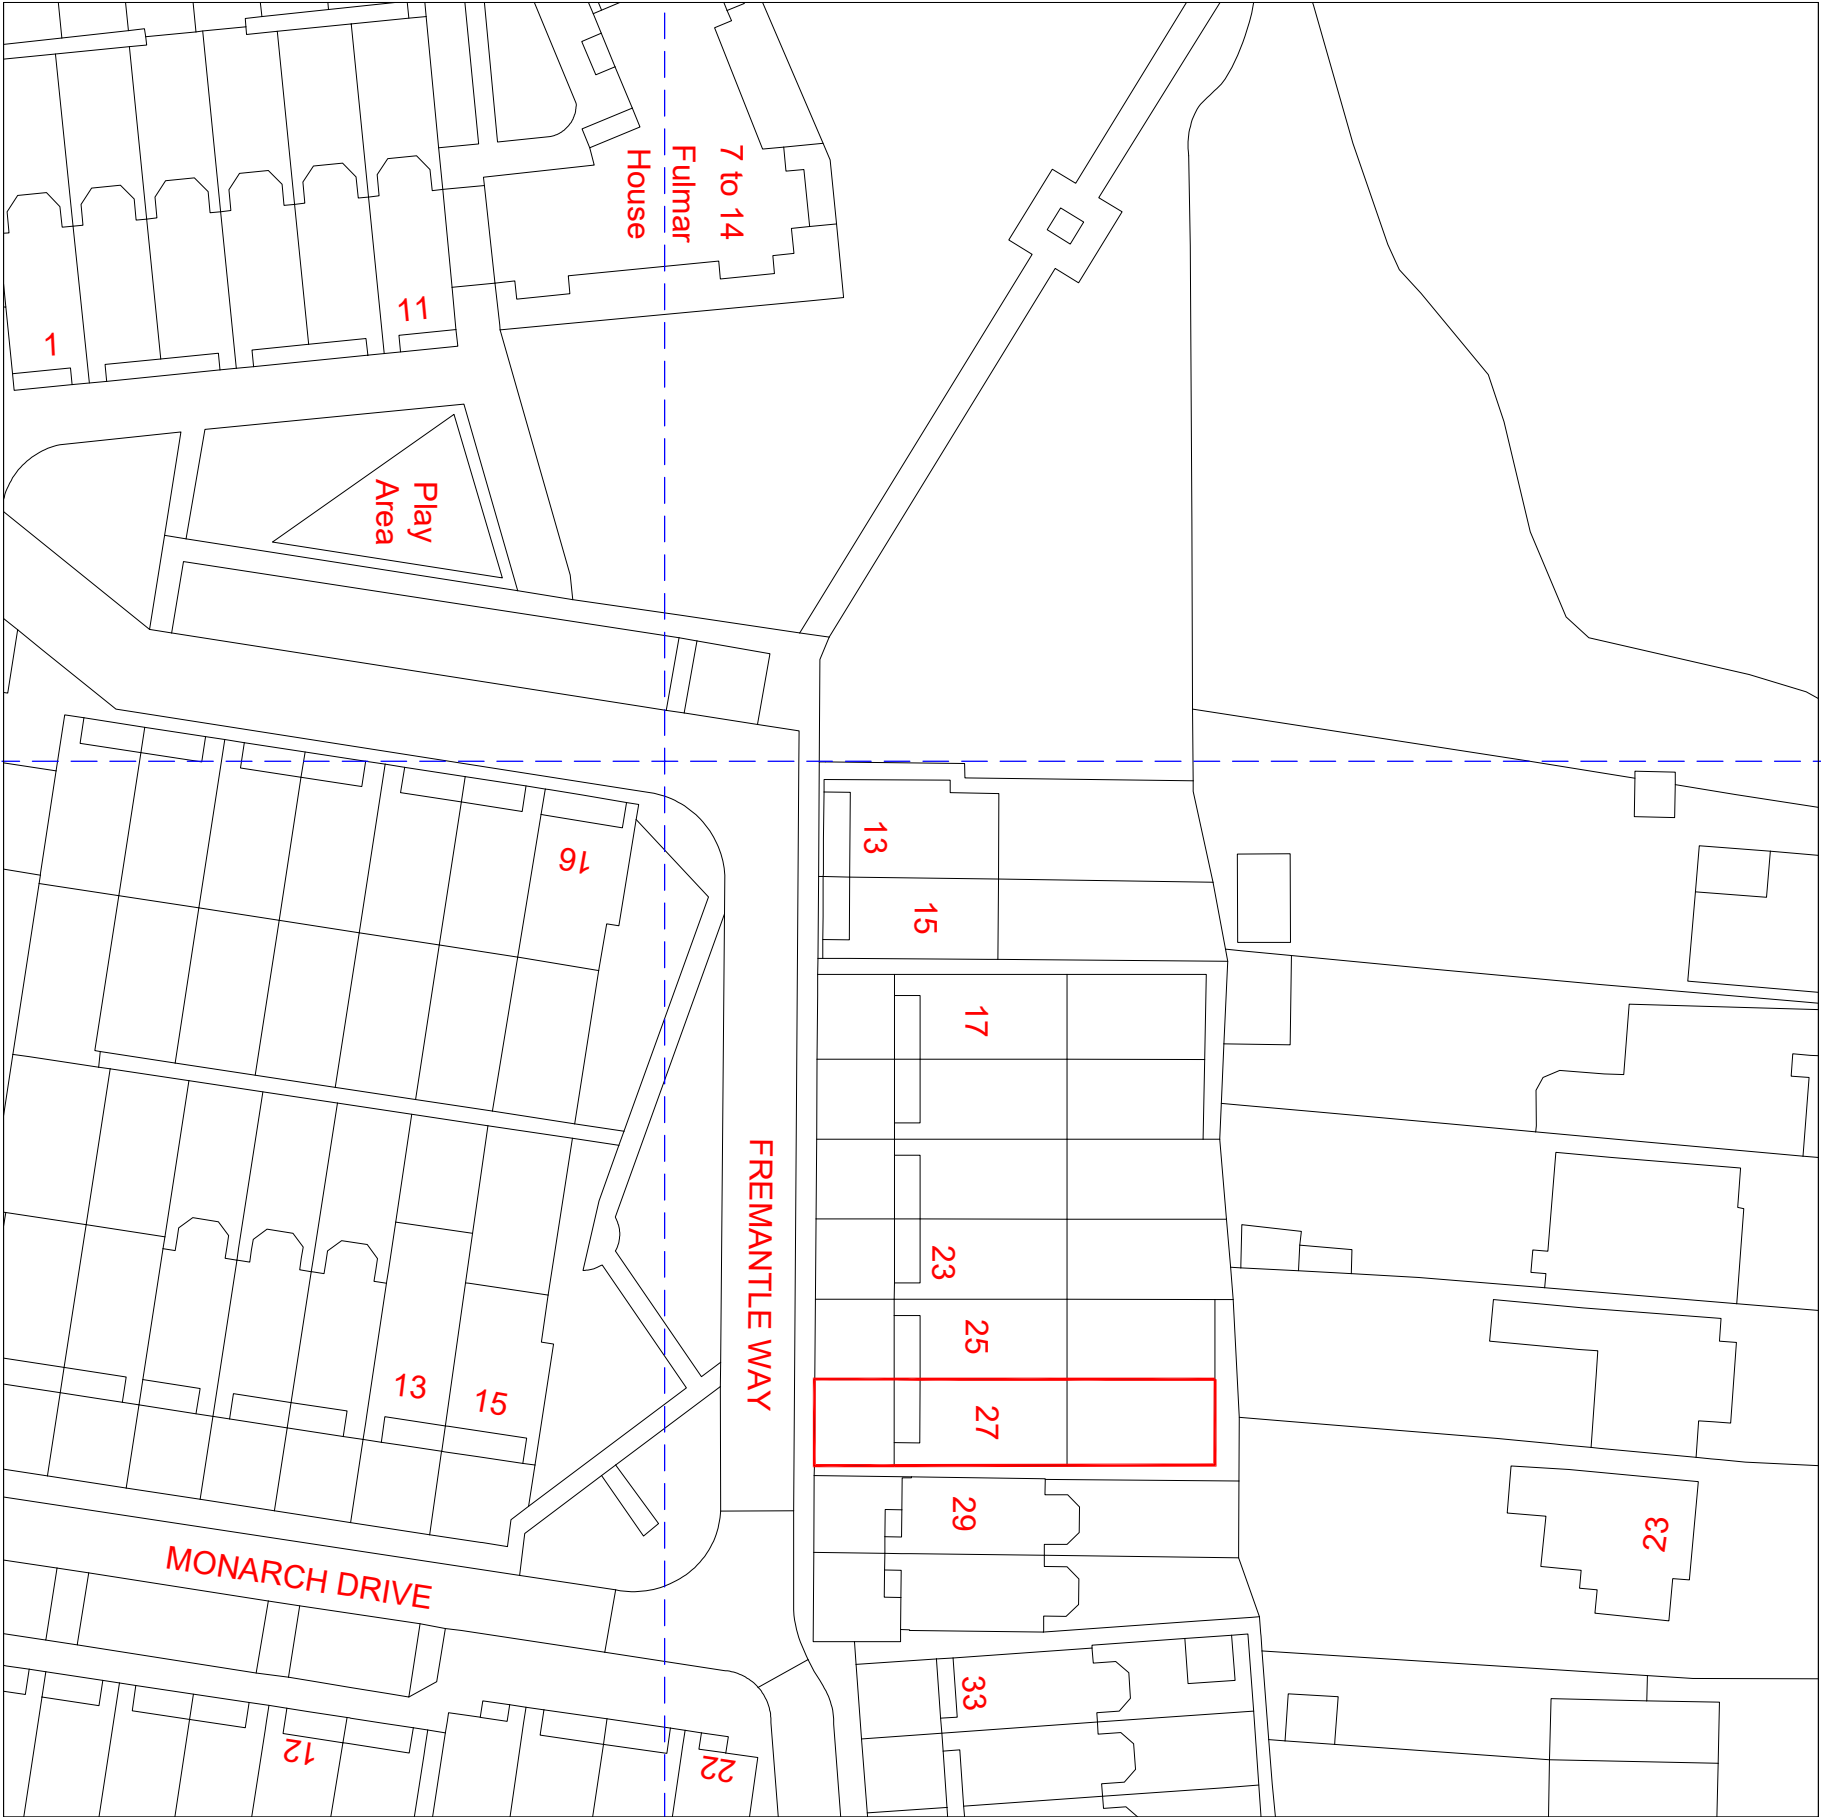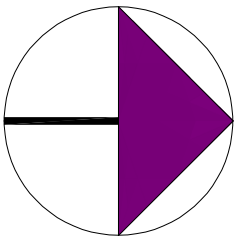

REV	AMENDMENT	DATE	CHD
A	Planning Issue	04.06.24	RS

CLIENT	Benjamin Olosimo
PROJECT	27 Fremantle Way Hayes - Middlesex UB3 2FX
DRAWING TITLE	Proposed Block Plan Sheet 2

SCALE	DRAWN BY	CHECKED	DATE
1:250 @ A1 1:500 @ A3	RS	RS	04.06.24
DRAWING NUMBER	2024 - 72 - 02	REVISION	A

DRAWING STATUS

Planning Issue