


OS MAP - SCALE 1:1250



BLOCK PLAN - SCALE 1:500

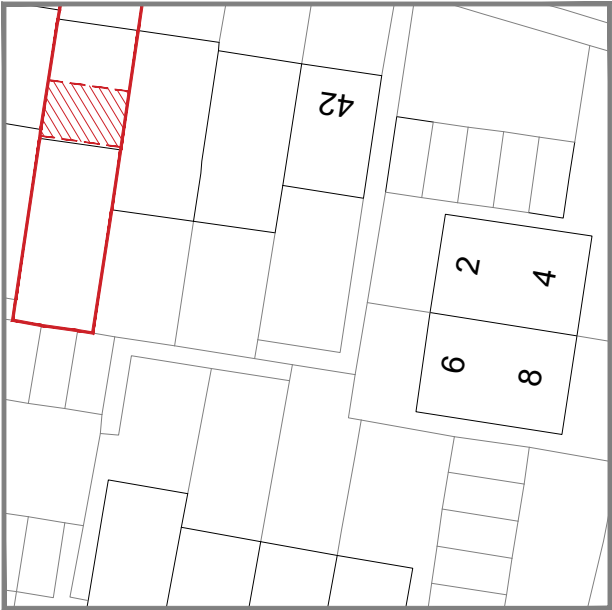

-	FIRST ISSUE	QR	24/05/24
REV:	DESCRIPTION:	BY:	DATE:

STATUS: **PLANNING**

CLIENT: MR SINGH

PROJECT: 36 CRANFORD LANE, HAYES,
UB3 5HA

DRAWING
TITLE: OS MAP

SCALE AT A4: 1:1250/1:500	DATE: 24/05/24	DRAWN: QR	CHECKED: GB
PROJECT NO: 23123	DRAWING NO: AD-OS	REVISION: -	