



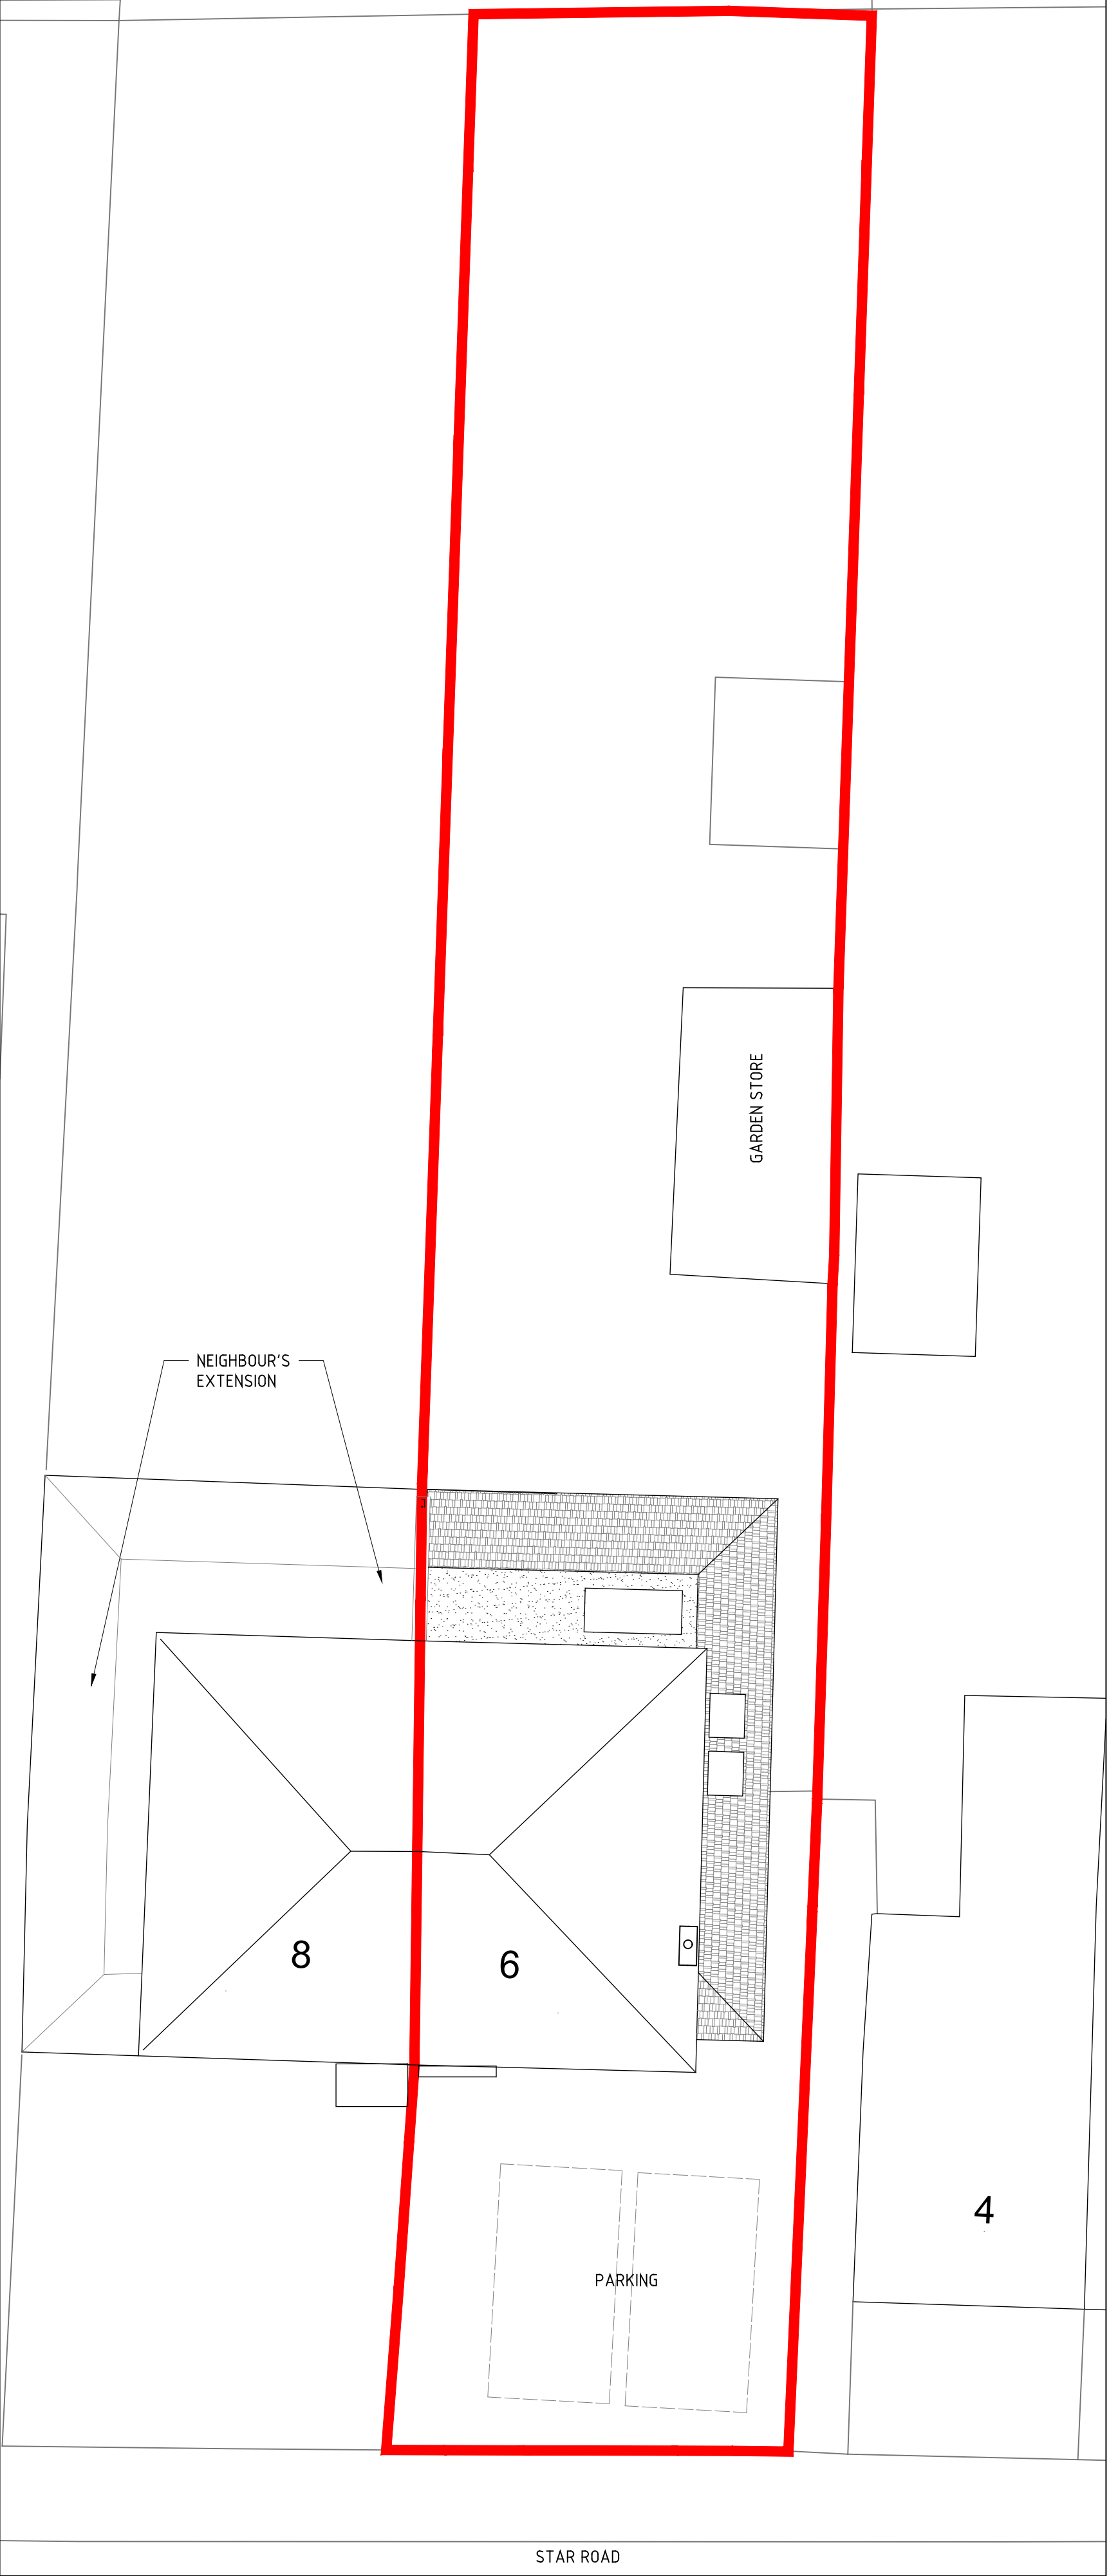

BLOCK PLAN AS EXISTING
SCALE 1:100@A1



BLOCK PLAN AS PROPOSED
SCALE 1:100@A1

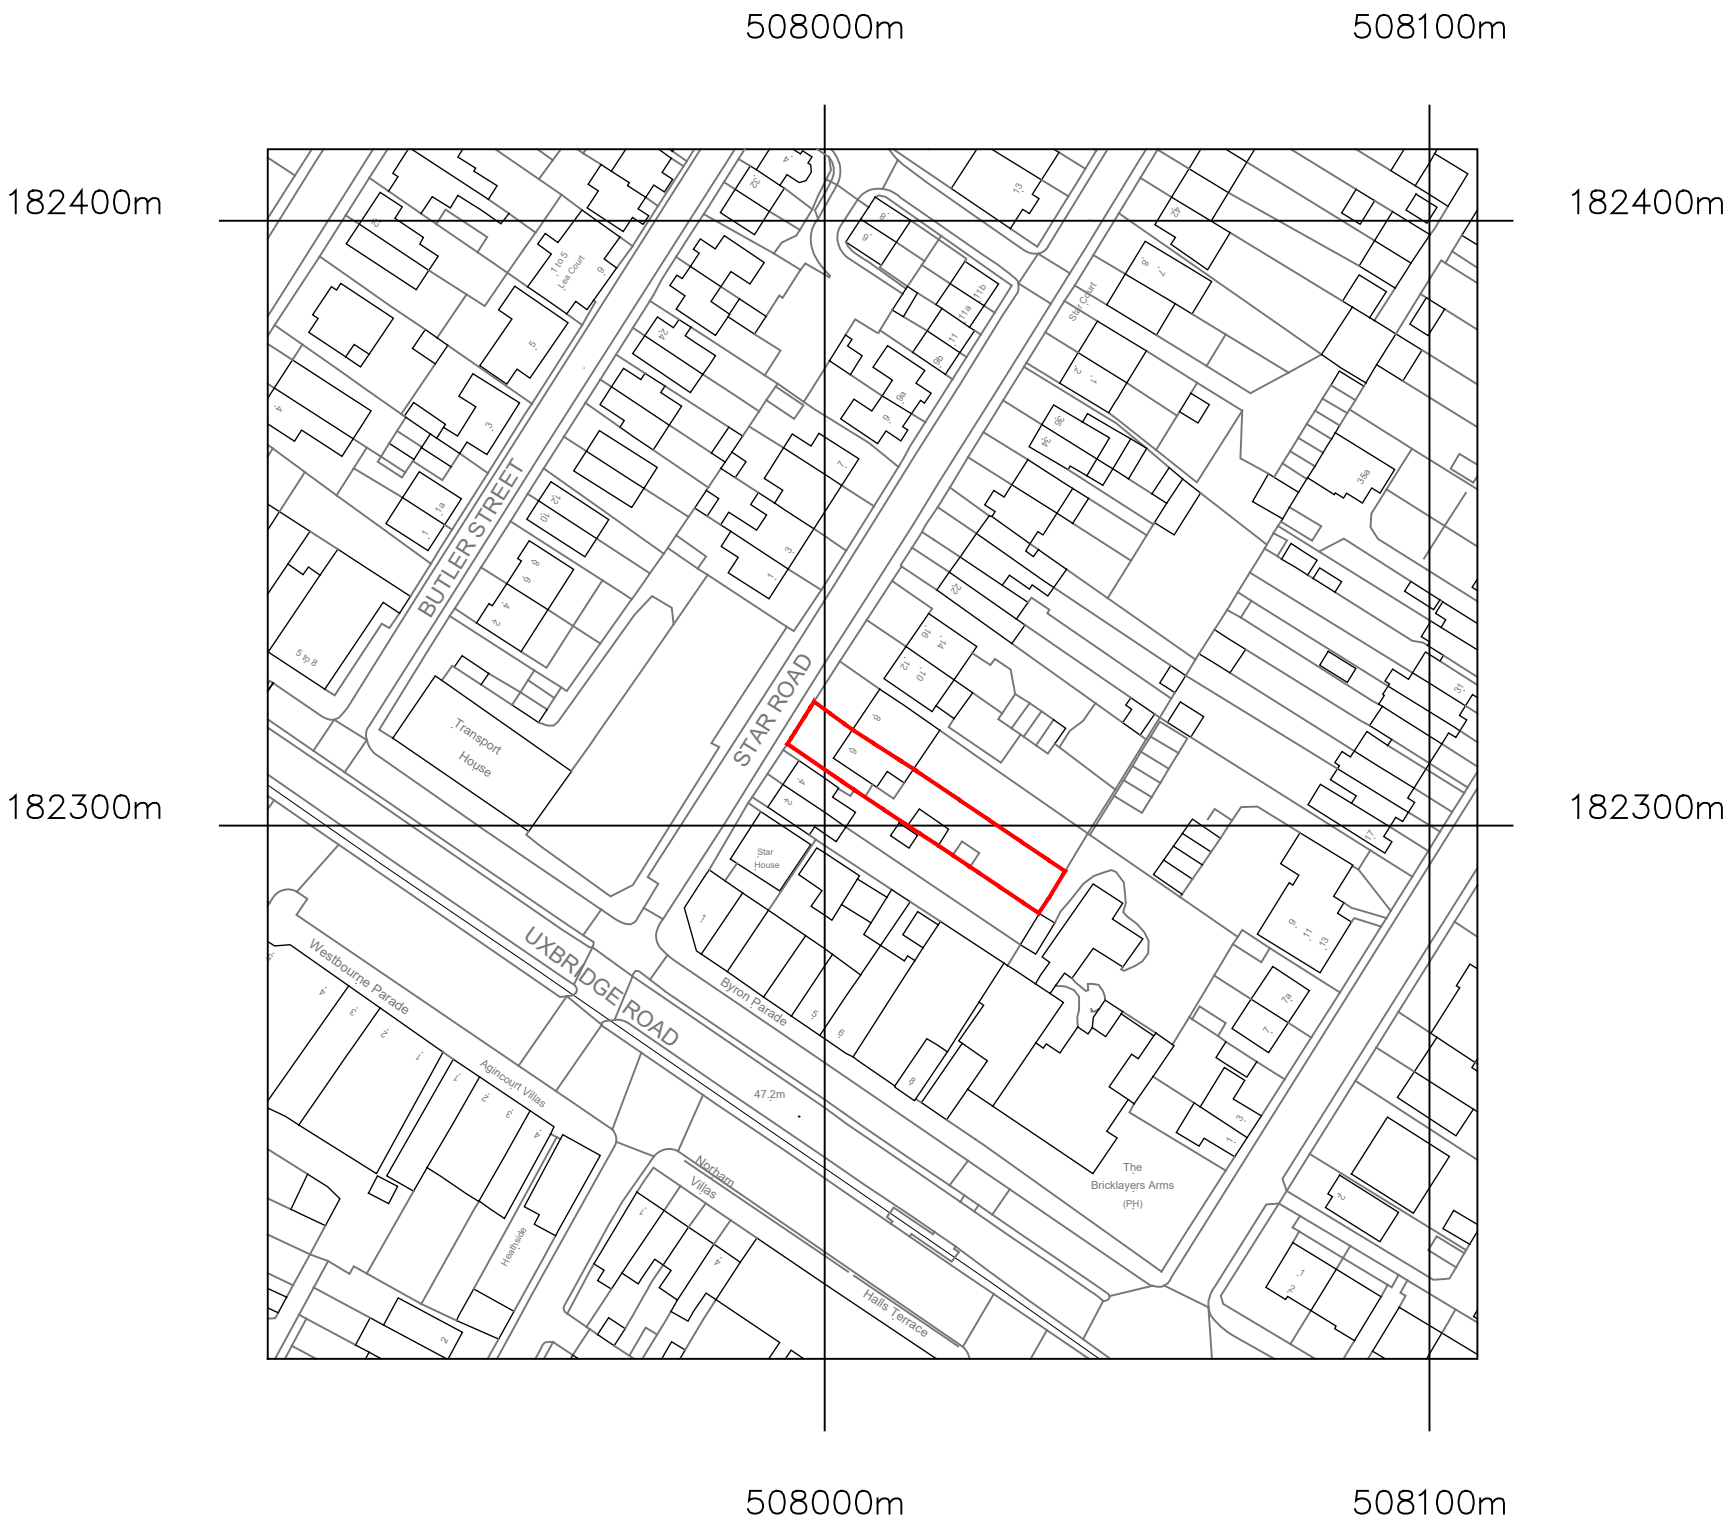

LOCATION PLAN
SCALE 1:1250@A1

NOTES

Planning application		11/06/24		
Rev	Amendments	Date		
Client: PRIVATE CLIENT				
Project: 6 STAR ROAD HILLINGDON UB10 0QH				
Title: LOCATION AND BLOCK PLANS				
Status:		PLANNING APPLICATION		
DATE	SCALE	DRAWING No	DRAWN	Rev
FEB 24	SHOWN	6-03	KE	A