


Date Produced: 13-Jun-2024

Scale: 1:1250 @A3

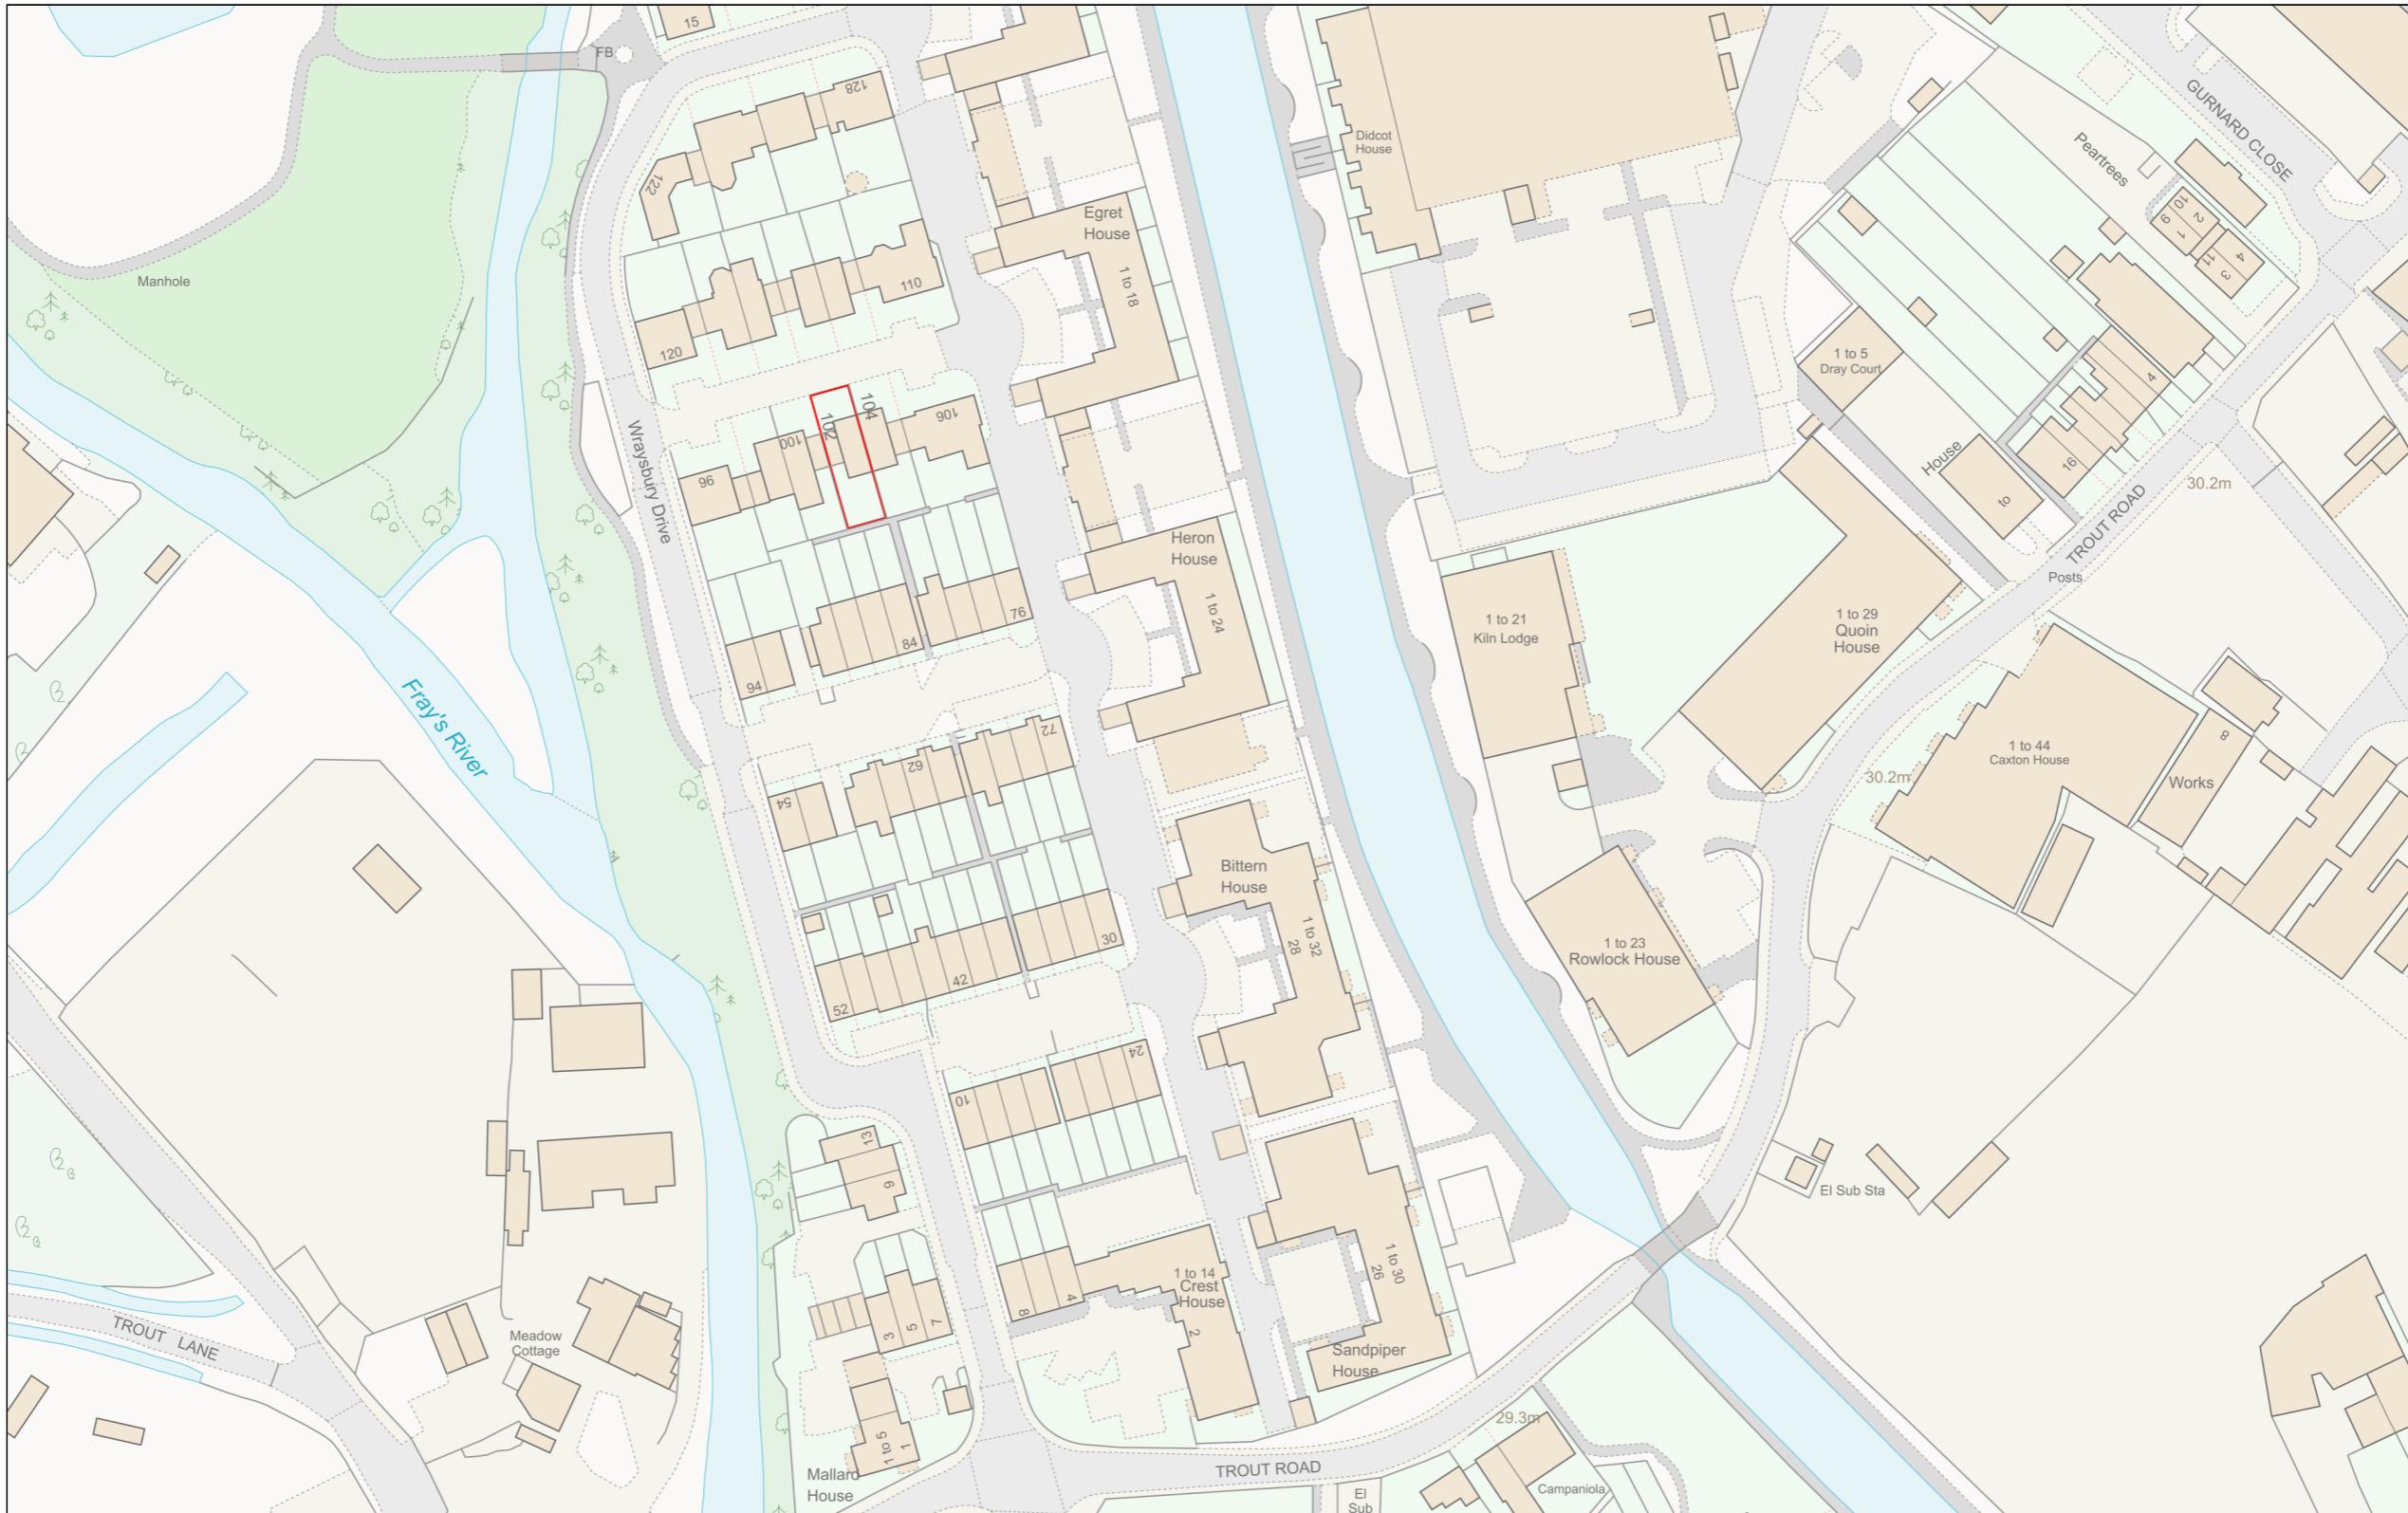

Planning Portal Reference: **PP-13152375v1**

