



Metres

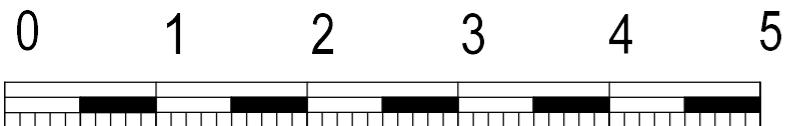

SCALE 1 : 50

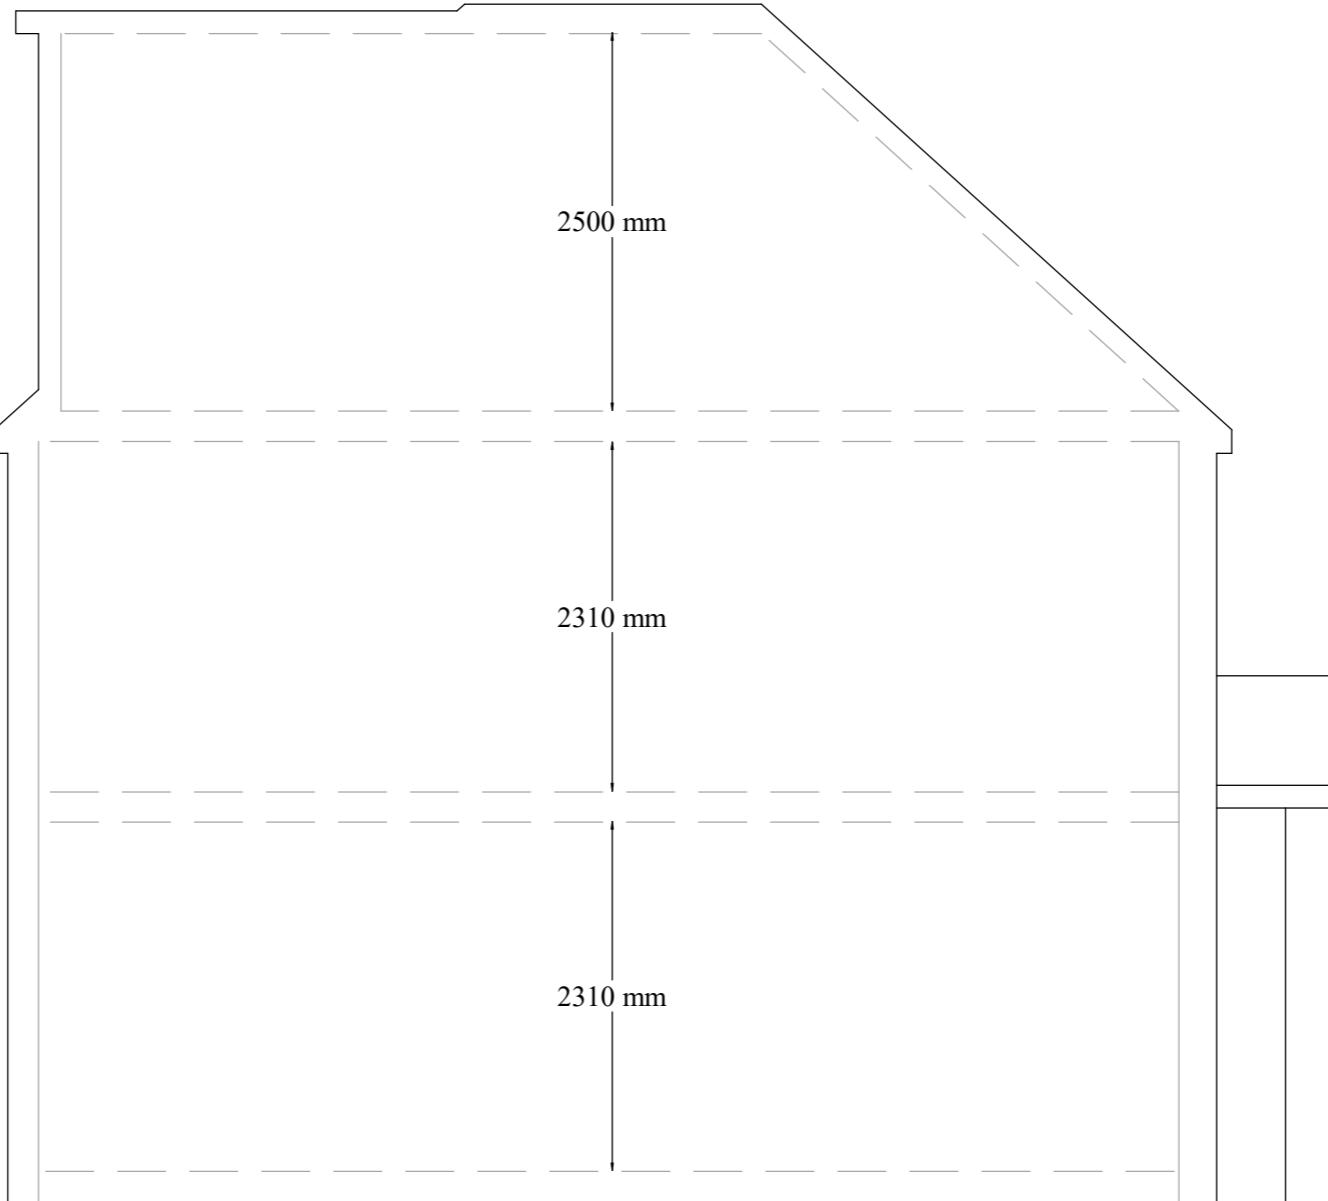

PROPOSED SECTION
Scale 1:50

REV/NOTES:
Where building to the boundaries the adjacent owner is to be informed under the terms of the Party Wall Act 1996 and its provisions followed. Where building over boundaries the adjacent owner is to be served notice under section 65 of the Town & Country Planning Act 1990.
© This drawing and the works depicted are the copyright of ASB Property Consultants LTD and may not be reproduced or amended except by written permission of ASB Property Consultants LTD

Application:
Prior approval for new extended roof height with hip to gable roof and rear dormers incorporating one x 2-bedroom flat
Client: Amanpreet Kaur Dosanjh Date: 20th June 2023
Site: 5 Church Close, Hayes, UB4 8JW Drawn By: Gurps Benning
Scale: Refer to Drawing @ A3 Dwg.No: ASB966 - 06PA

ASB PROPERTY CONSULTANTS LTD
Planning consultants and Surveyors
Unit 1,
Gethclen House,
Dawley Road
Hayes, UB3 1EH
Tel : 07854 351 934 – 0208 212 7981
Email : asbpropertyconsultantsltd@hotmail.com

Copyright © 2023 ASB PROPERTY CONSULTANTS LTD
(All rights reserved)