


Notes:
 © 2024 Blue Architecture Limited.
 All rights reserved.
 All drawings are for the purpose of gaining
 Planning Permission approval only.
 All written dimensions to be taken in
 preferences to scaled dimensions.

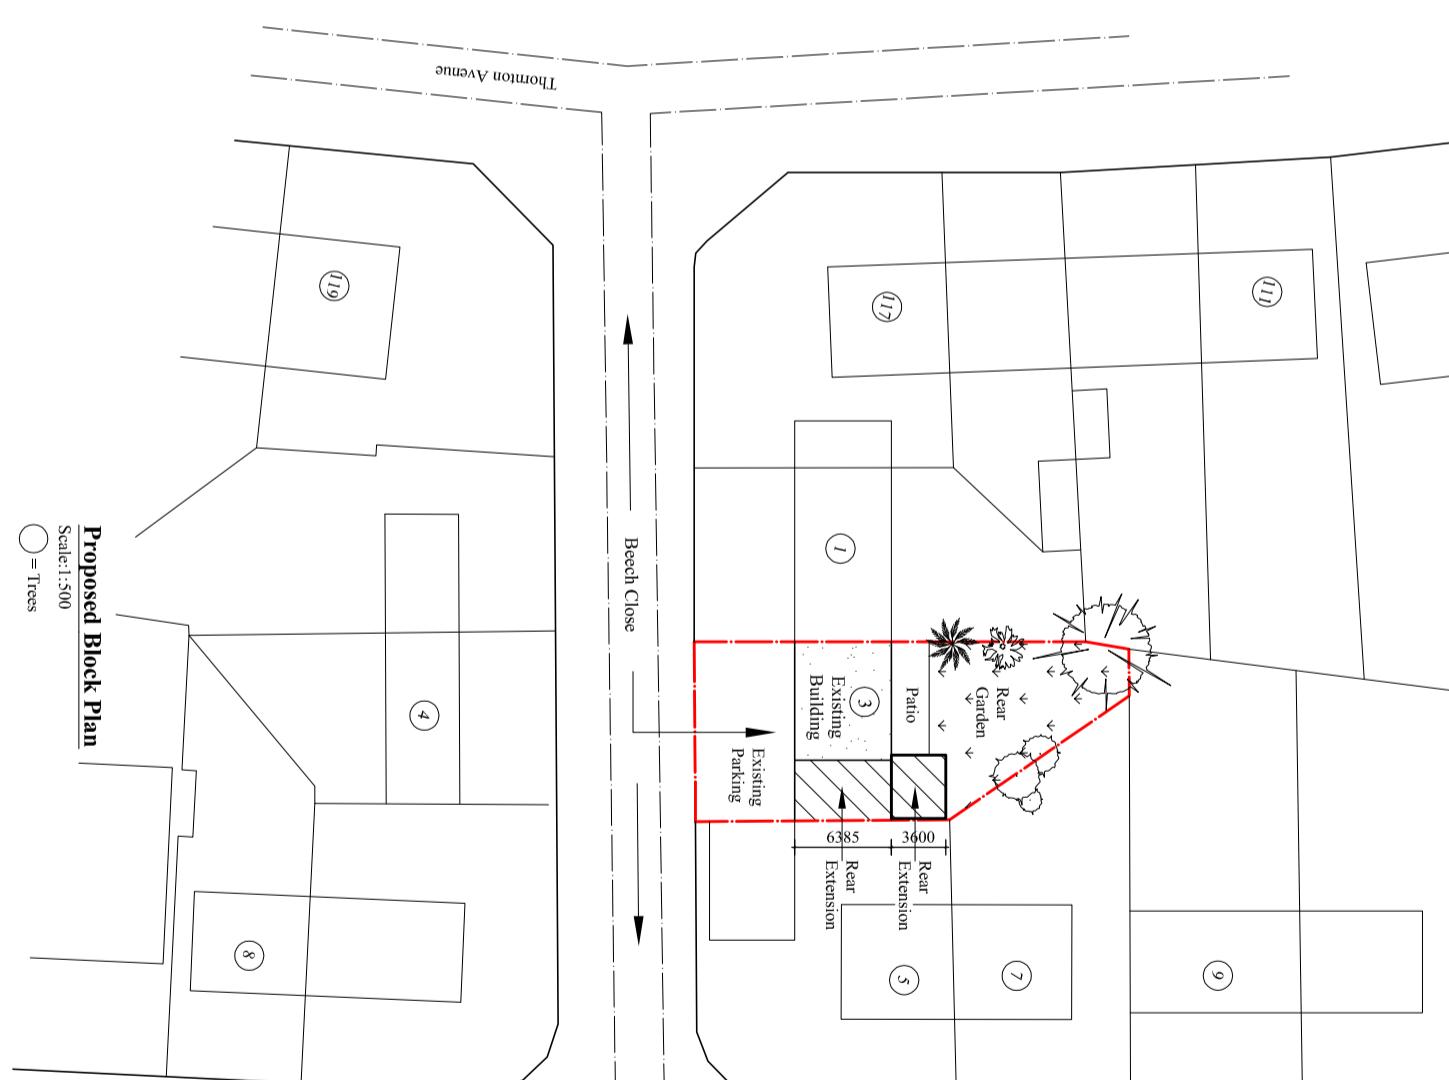

Client:
Mrs. Paramjeet Kour.

Project:
 Existing Side store convert into partly utility
 and Habitable room with rear extension and
 existing Roof alteration.

Location:
 3 Beech Close, Westdrayton,
 Middlesex, UB7 9LQ.

PLANNING

Title:
 Existing and Proposed Block Plans

Drawn by: **L.P.** Str. Er. **---** Checked by: **R.K.**

Project no: **BAL-1754** Sheet Size **A3** Sheet no. **05**

Date: **14/06/2024** Scale: **1:500**