




1 Site Location Plan  
Scale: 1250 @ A3

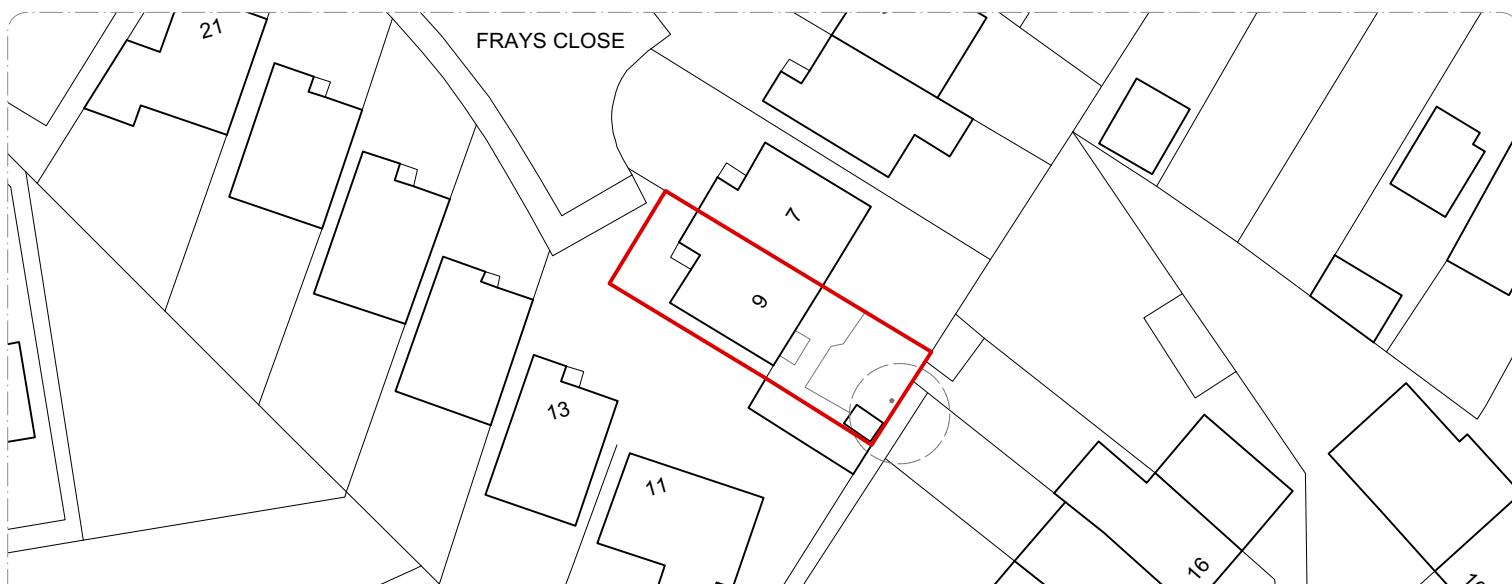

2 Site Block Plan  
Scale: 500 @ A3

SCALE BAR  
0 5 10 15 25m  
1:500 @ A3

N

KEY:  
Property Boundary

25.06.24 Planning MN / SJ  
Rev Issued Status & Description Drawn / Checked

Notes:  
All dimensions to be checked on site prior to construction or fabrication of any element. Any discrepancies between figure dimensions reported to Architect for clarification prior to commencing work.

This drawing is to be read in conjunction with all consultants' information.

Elements of services are indicated for coordination purposes. For full services layouts refer to Services Engineer's drawings and specification.

Elements of structure are indicated for coordination purposes. For full structural layouts refer to Structural Engineer's drawings and specification.

(C) Kre-o AND Studio MN&A. All rights described in chapter IV of the Copyright Designs and Patents Act 1988 have been asserted as per UK law.

**mn&a**

Job 24\_14 West Drayton Garage Conversion

Address 9 Frays Cl., West Drayton, UB7 7NH

Status Planning

Drawing title Site Location & Block Plan

Scale 1:1250 / 1:500 @A3

Drawing number S\_000

Revision -

studiomn&a  
www.studiomna.com  
+255 688 947 273  
Dar es Salaam, Tanzania