


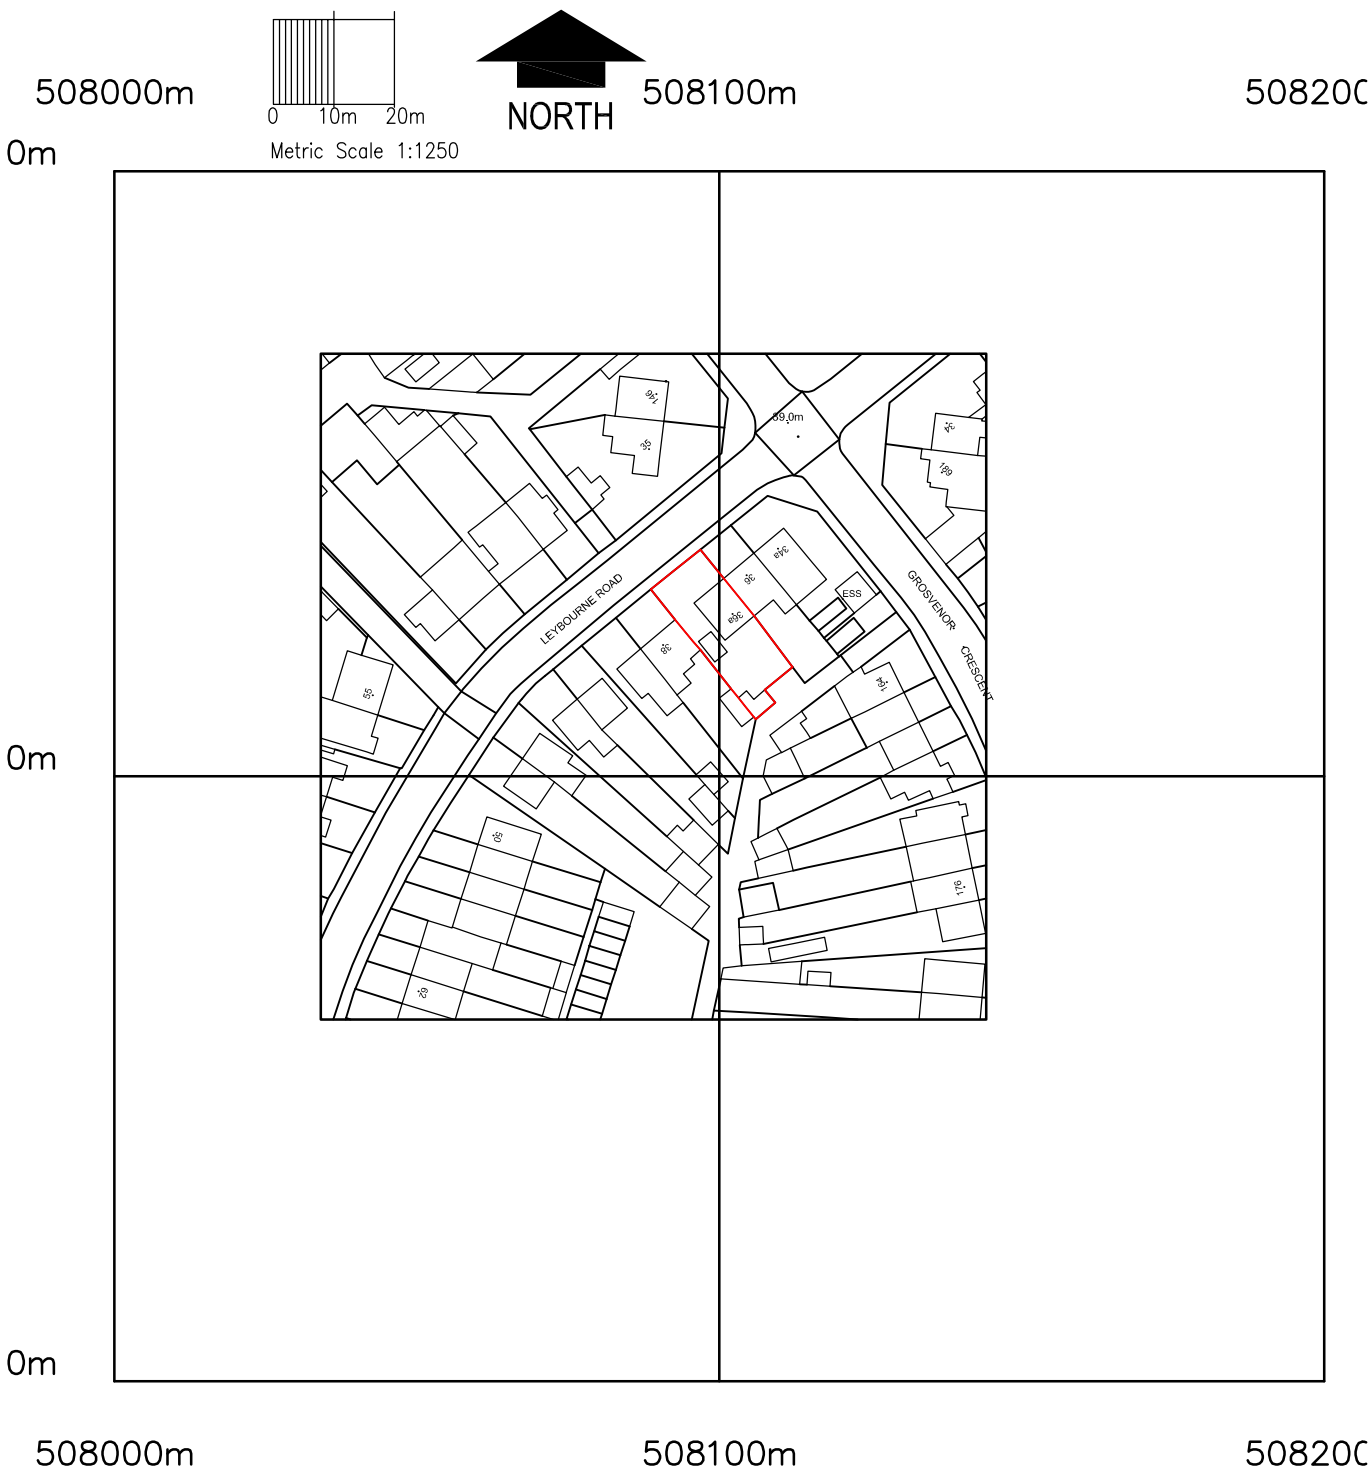

own Copyright and database rights 2024 OS Licence no. AC0000849896

JOB TITLE LAND ADJACENT TO 36A LEYBOURNE ROAD HILLINGDON				RRS Designs Architectural & Planning Services Mobile- 07964326643 Email- amar@rrsdesigns.co.uk Website- www.rrsdesigns.co.uk
DRG. TITLE LOCATION PLAN				
DRAWN	CHECKED	DATE JULY 24	SCALE 1:1250	
DRG. No AS00824-LP01				