


 Metric Scale 1:100

THIS DRAWING IS THE PROPERTY OF RRS DESIGNS
 - COPYING / REDISTRIBUTION BY CONSENT ONLY

NOTES


DORMER VOLUME
 L1- 5.6
 W1- 3.4
 H1- 2.5
 TOTAL= 47.6
 $\frac{1}{2}$ VOLUME= 23.8

PROJECT
 36A LEYBOURNE ROAD
 UXBRIDGE
 UB10 9HE

HIP TO GABLE END
 L2- 8
 W2- 3.9
 H2- 3
 $\frac{1}{6}$ 93.6= 15.6

NEW ROOF VOLUME
 23.8+15.6= 39.4

PROPOSED
ELEVATIONS

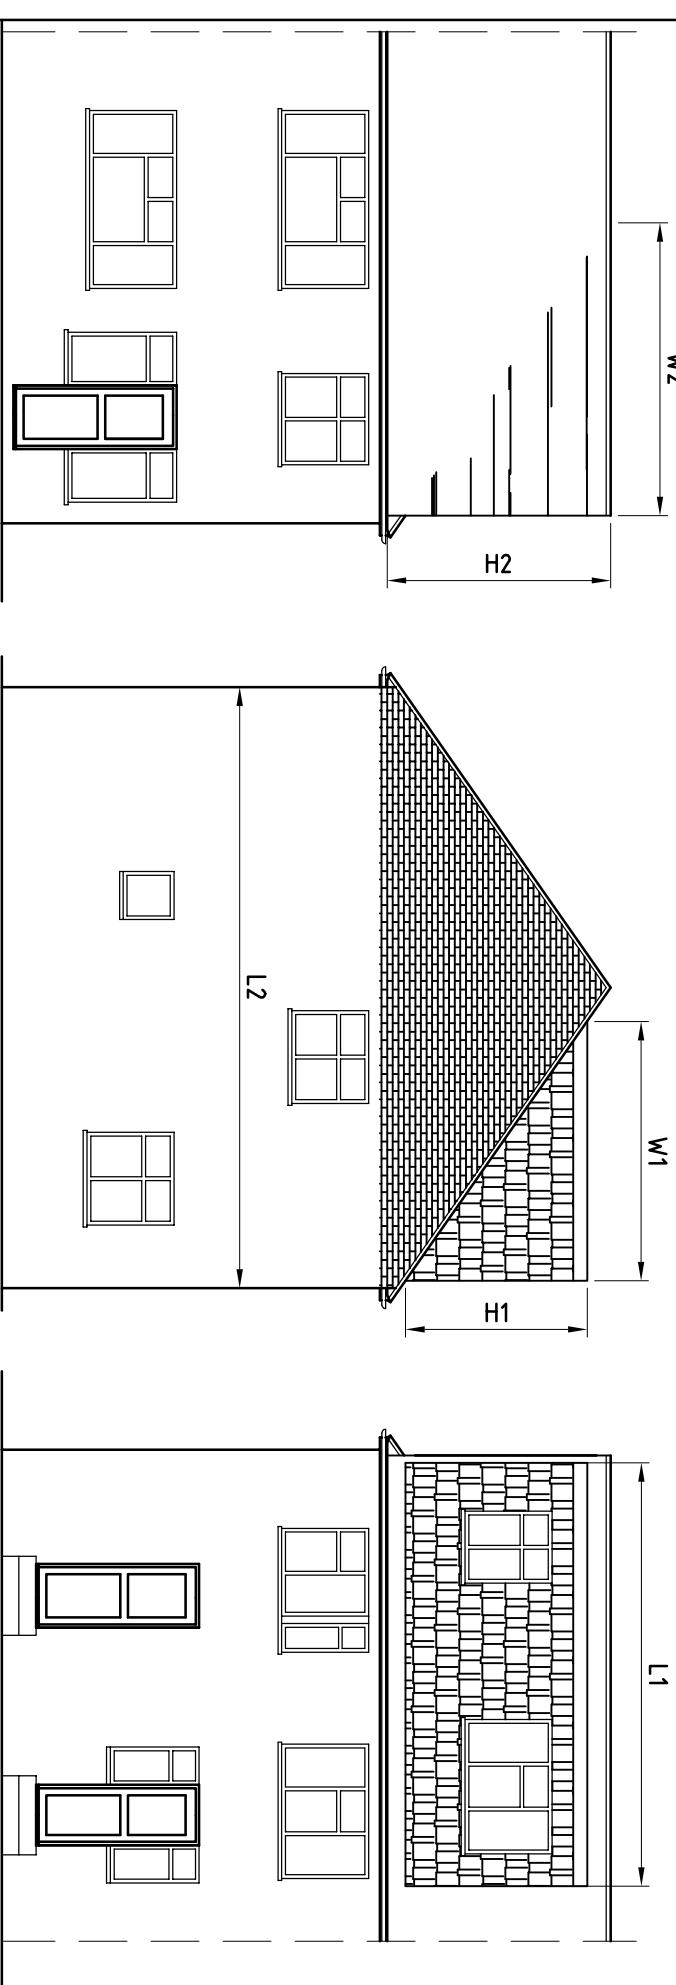

PROPOSED FRONT
ELEVATION

PROPOSED SIDE
ELEVATION

PROPOSED REAR
ELEVATION

RRS Designs
 Architectural & Planning Services

Mobile- 07964326643
 Email- amar@rrsdesigns.co.uk
 Website- www.rssdesigns.co.uk

DRAWN	SCALE @ A3
AS	1:100
DATE	AUG 24
DRAWING NO.	REV.
AS02324-03	A B