


BLOCK PLAN

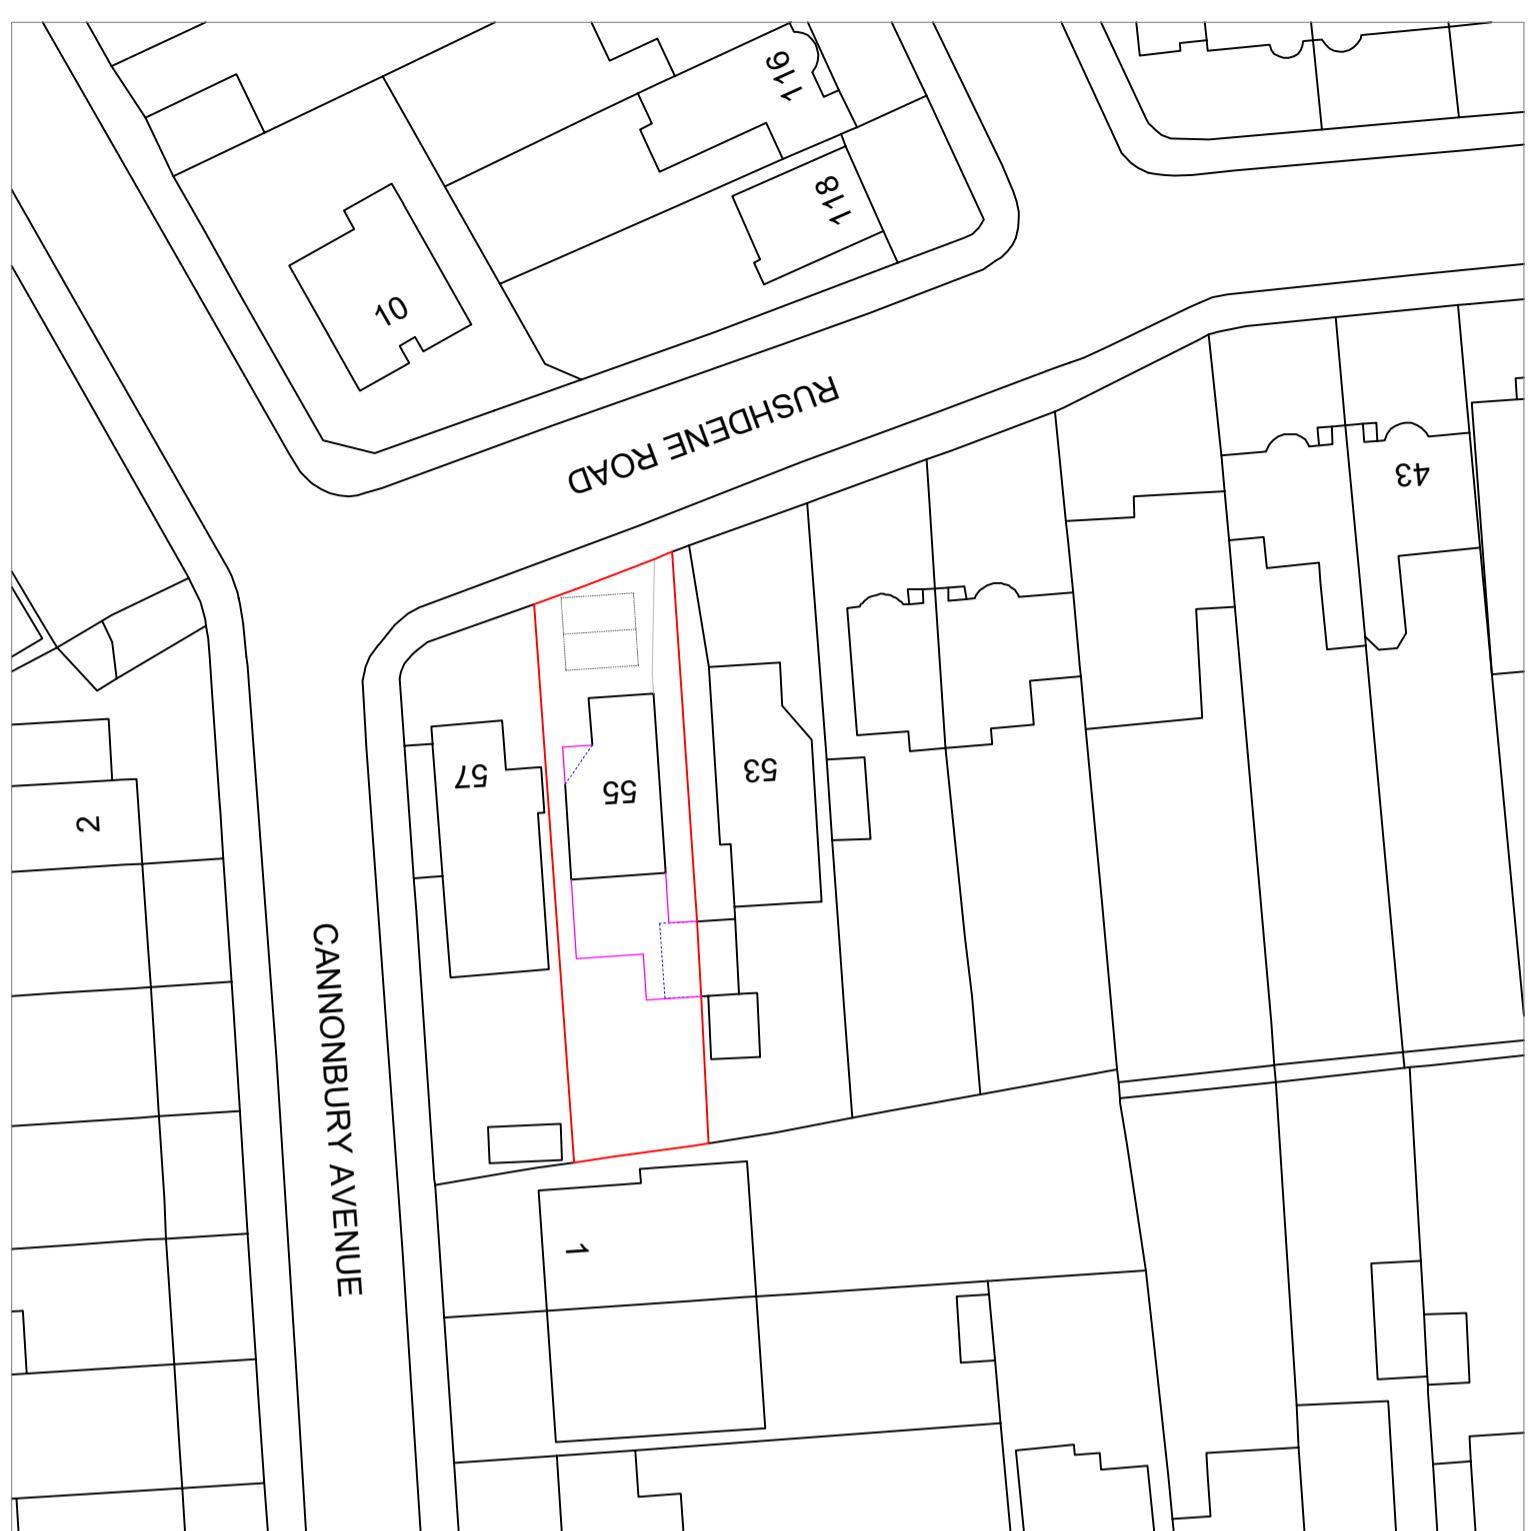

<b>CBD</b> The Junction Station Road, Watford, WD17 1ET +44 (0)1923 371381 info@studiocbd.co.uk <a href="http://www.studiocbd.co.uk">www.studiocbd.co.uk</a>	
<b>TITLE:</b> EXTENSIONS & INTERNAL ALTERATIONS	<b>DRAWING NUMBER:</b> <b>428-000</b>
<b>PROJECT ADDRESS:</b> 55 RUSHDENE ROAD, PINNER, HA5 1SW	<b>REV:</b> -
<b>CLIENT:</b> MS JACQUI REEVE	<b>DATE:</b> -
<b>DATE:</b> JUNE 2024	<b>SCALE:</b> 1:100 @ A2
<b>DRAWN:</b> JC	<b>REVISION:</b> -
<b>NOTE:</b> - - - - -	

