

Notes:

The drawings show design intent only, all dimensions to be checked on site
Prior to construction or production. Construction details to be confirmed by
contractor/ manufacturer by submitting fabrication drawings for Designer's
approval


Design/ drawings is not to be scaled for production and construction purpose.

All discrepancies and omission on site must be reported to Designer for
comment and/or approval prior to commencement of works.

The designs are subject to approval by Statutory Authorities and any
necessary alteration should be made of required to comply with statutory
requirements and communicated to the Designer.



Proposed Rear Elevation

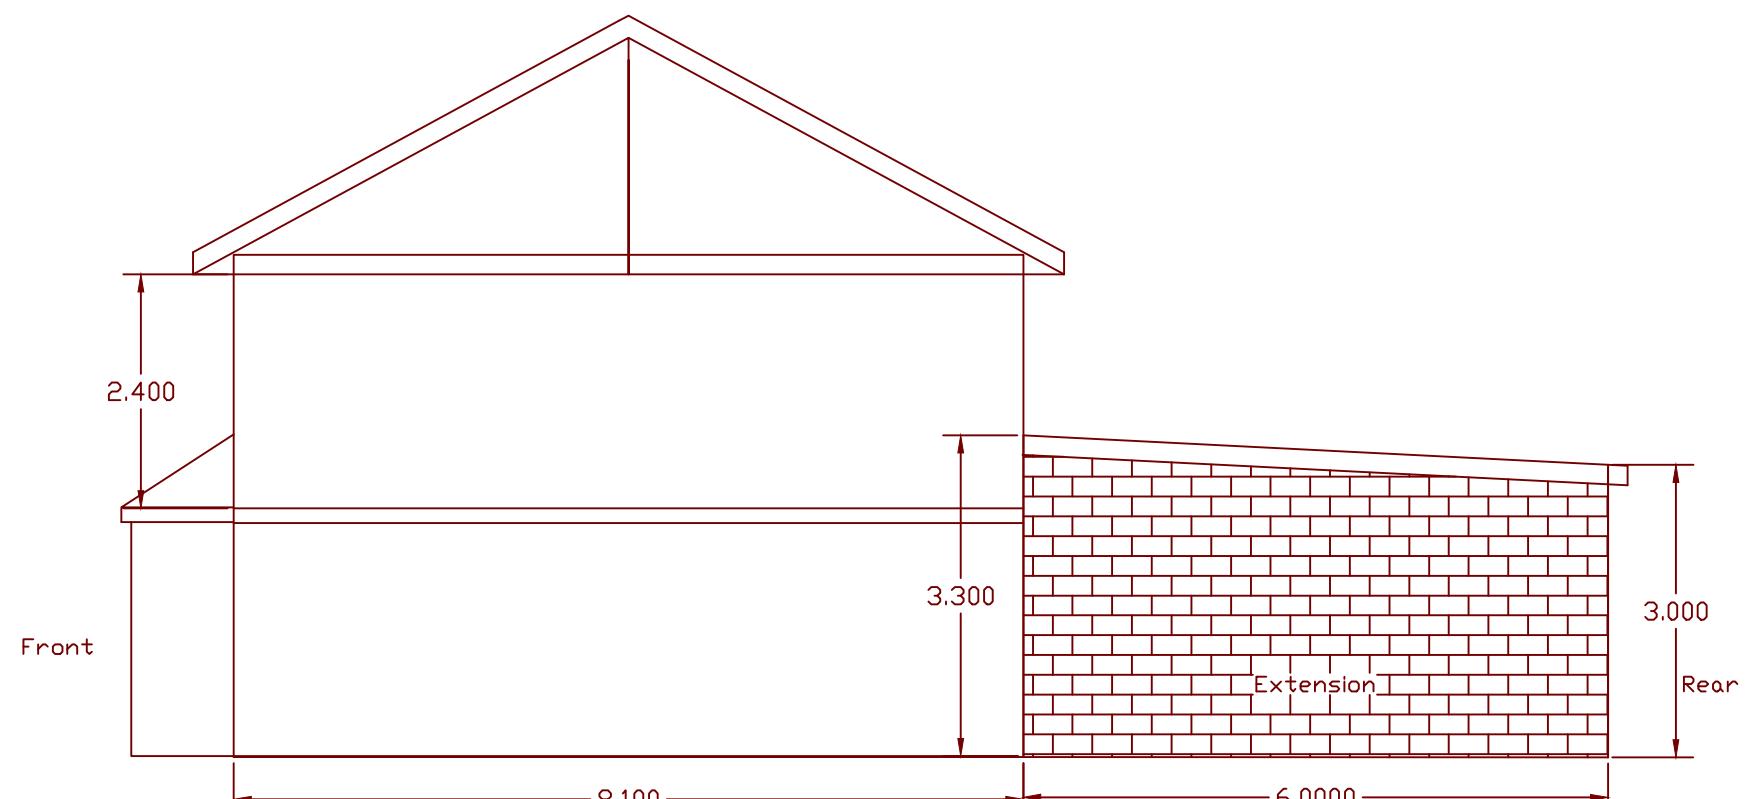

Proposed Side Elevation

Client	HARMEET SINGH	Address	250 BALMORAL DRIVE, HAYES, UB4 8DG	Checked Drawn	MI	Scale Date	As Stated 28/06/24	MKRI CONSTRUCTION Ltd
Title	PROPOSED ELEVATIONS - REAR EXTENSION				HS-E-002		P1	3 Dunbar close Hayes UB4 0DF Tel : 07886539117