


Your site boundary

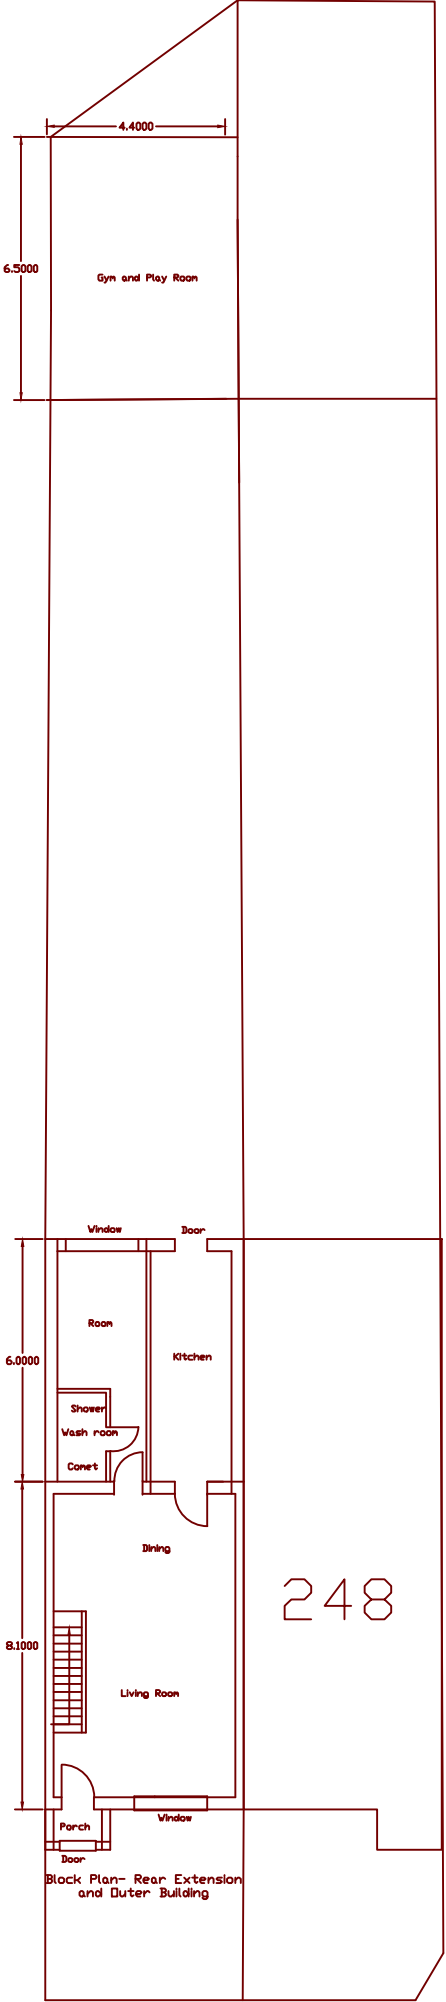

Client	HARMEET SINGH	Address	250 BALMORAL DRIVE , HAYES ,UB4 8DG	Checked	MI	Scale	As Stated	MKRI CONSTRUCTION Ltd 3 Dunbar close Hayes UB4 0DF Tel : 07886539117
				Drawn	MI	Date	28/06/24	
Title	LOCATION PLAN AND BLOCK PLAN			HS- P-001		P1		