




SITE LOCATION PLAN

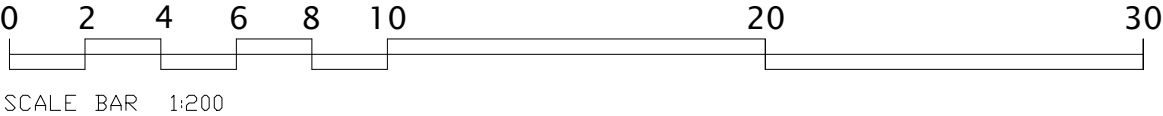

Rev.	Date		<div><div>KAWAN ROGER</div><div><div><div></div></div><div>Architectural &amp; Engineering Consultants 115, Nether Street London N12 8 AB</div></div></div>	Work to written dimensions only. All dimensions to be checked on site prior to commencement. Designer to be informed of any discrepancies. If in doubt please ask.  © This drawing must not be copied or reproduced without the written consent of Kawan Roger Consultants Limited.	Project: Existing garage converted in to habitable room		Client: Harsha Bandarage	
					Drawn: Marlon R.	Scale: 1:200	Address: 43, Elliott Avenue Ruislip Middlesex HA4 9LR.	
					Revision No: N/A	Date: July 2024		
					Purpose of issue: Planning application		Drawing No: KRC/2024/07/02	