




## **Existing Side Elevation View A**

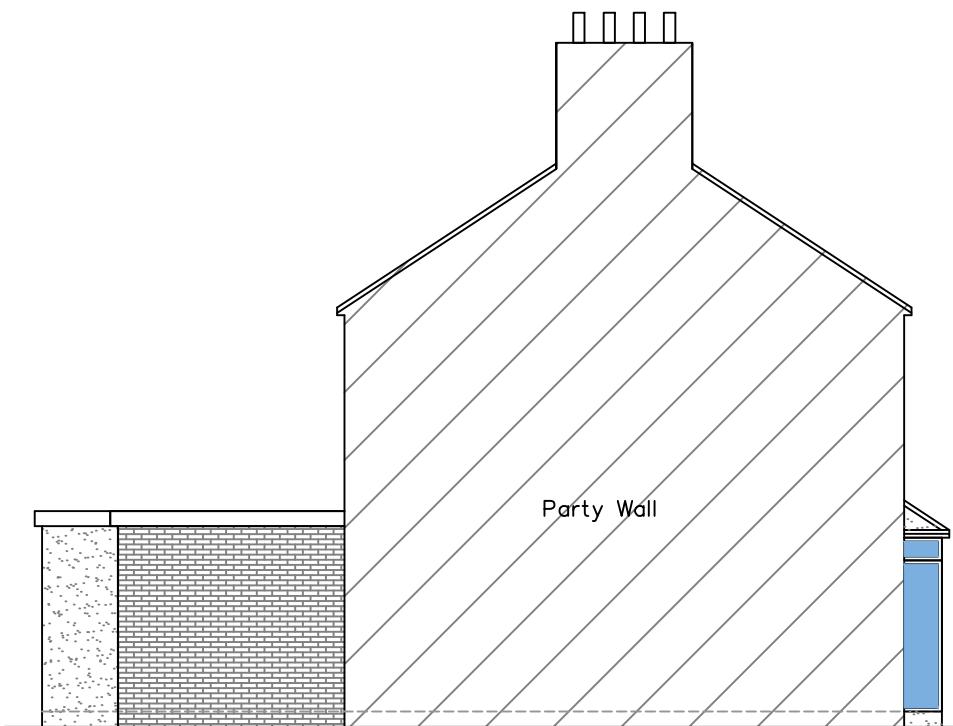

## **Existing Side Elevation View E**

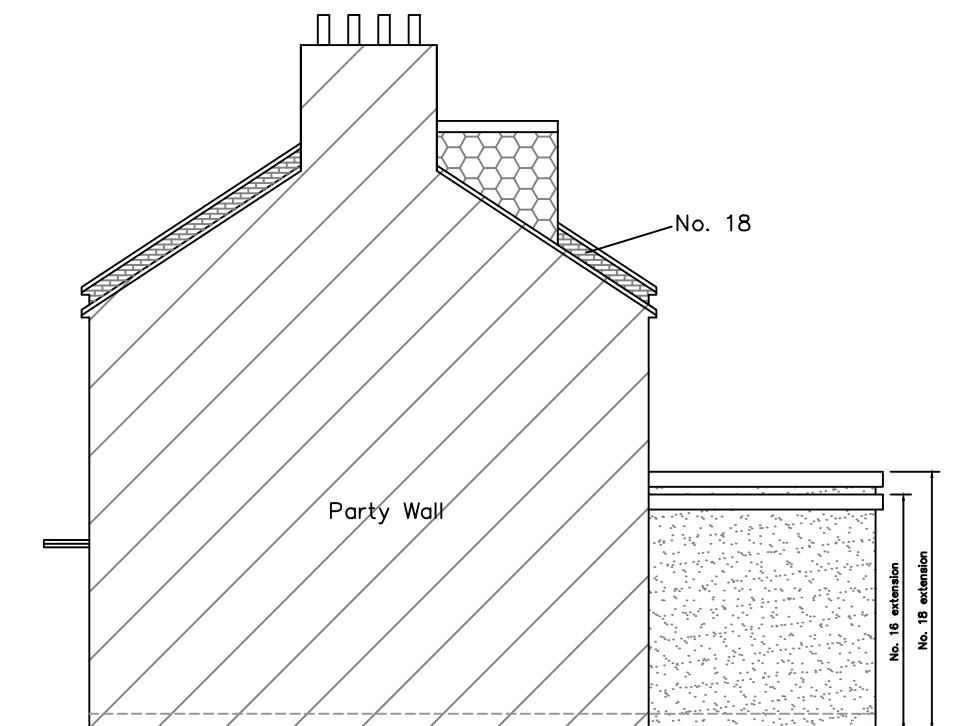

## **Existing Side Elevation View C**

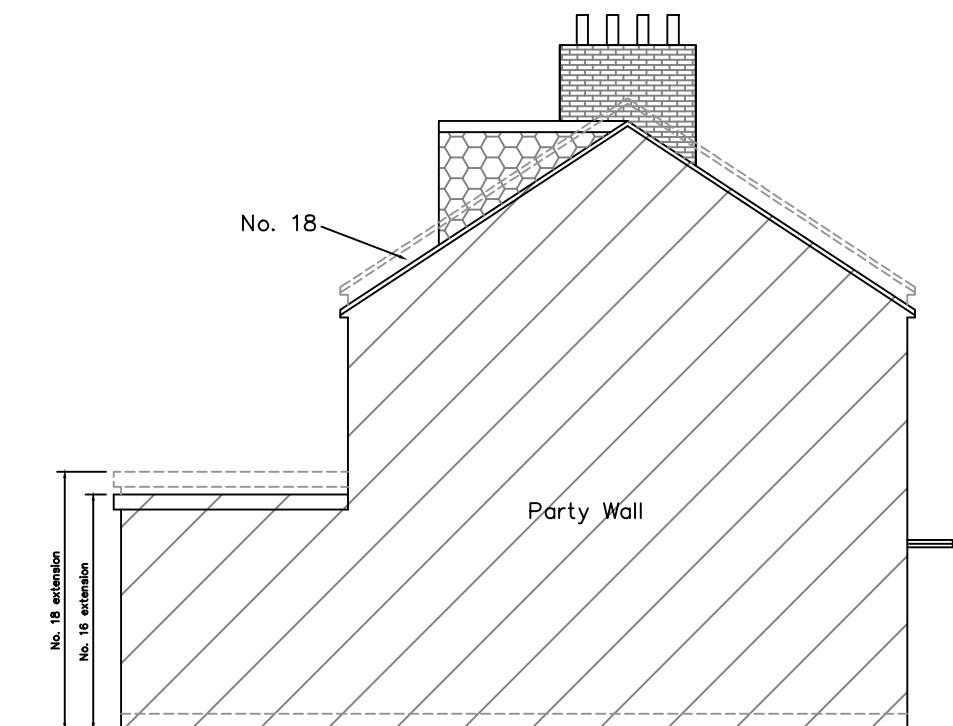

## **Existing Side Elevation View D**

Website: [www.1stconstruction.co.uk](http://www.1stconstruction.co.uk)

E-mail: [info@1stconstruction.co.uk](mailto:info@1stconstruction.co.uk)

Phone: 020 7433 3651

Address: 565 Finchley Road  
Hampstead  
NW3 7BN

This drawing is the  
copy right of 1st  
Construction (UK)  
Ltd and may not be  
amended, copied or  
reproduced without  
written permission.  
No liability will be  
accepted for  
amendments made.

All calculations and drawings must be checked and verified by Building Control prior to work commencing.

A01	Issued to Client	??/??/??
No.	Revision /Issue	Date

## Drawing Title

Project Address:  
**14 Barnstaple Road  
Ruislip  
HA4 0UP**

Drawing Reference: HA400UP.05	Sheet
Date: June 2024	
Scale: 1:100 @ A3	A3

