
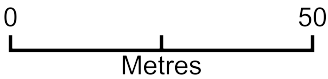


14 & 16 BARNSTAPLE Rd, HA4 0UP

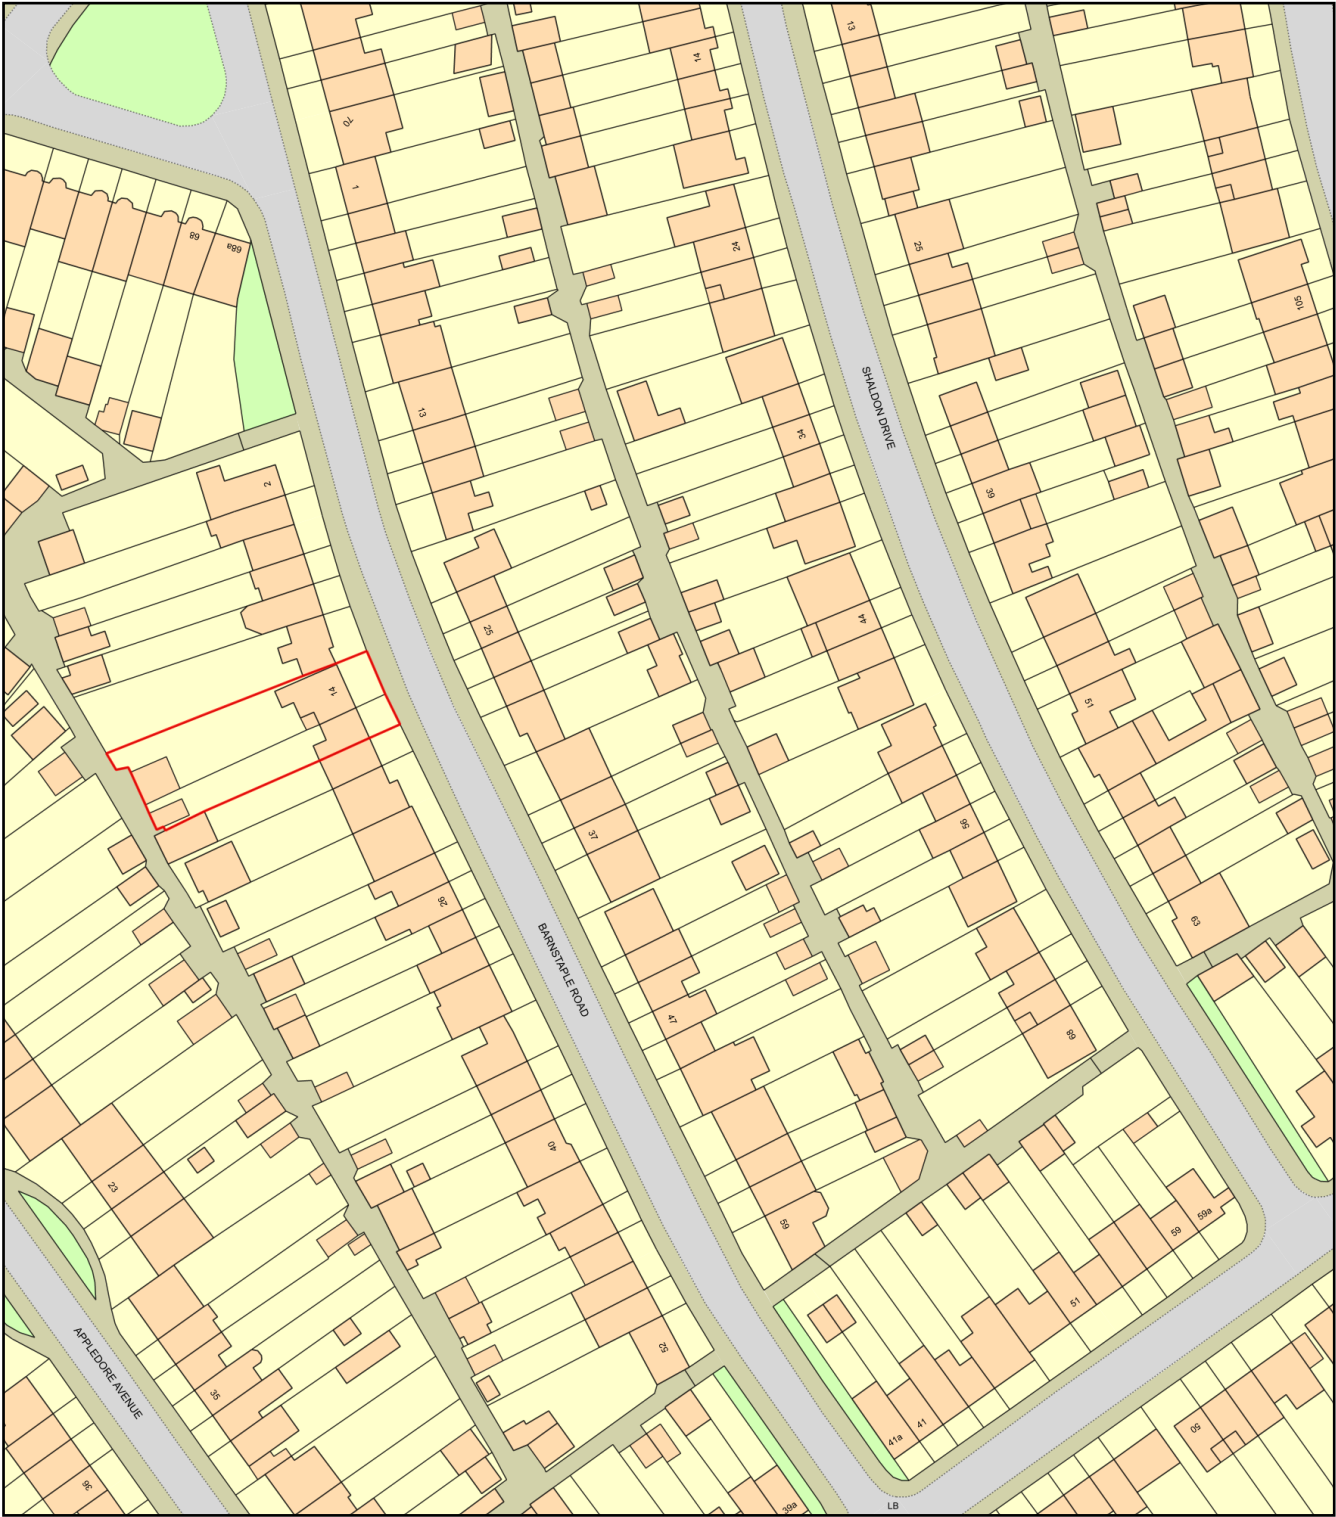

Plan Produced for: Mr. P. TAILOR
Date Produced: 03 Jul 2024
Plan Reference Number: TQRQM24185112919879
Scale: 1:1250 @ A4