


153 Bury Street, Ruislip, HA4 7TQ

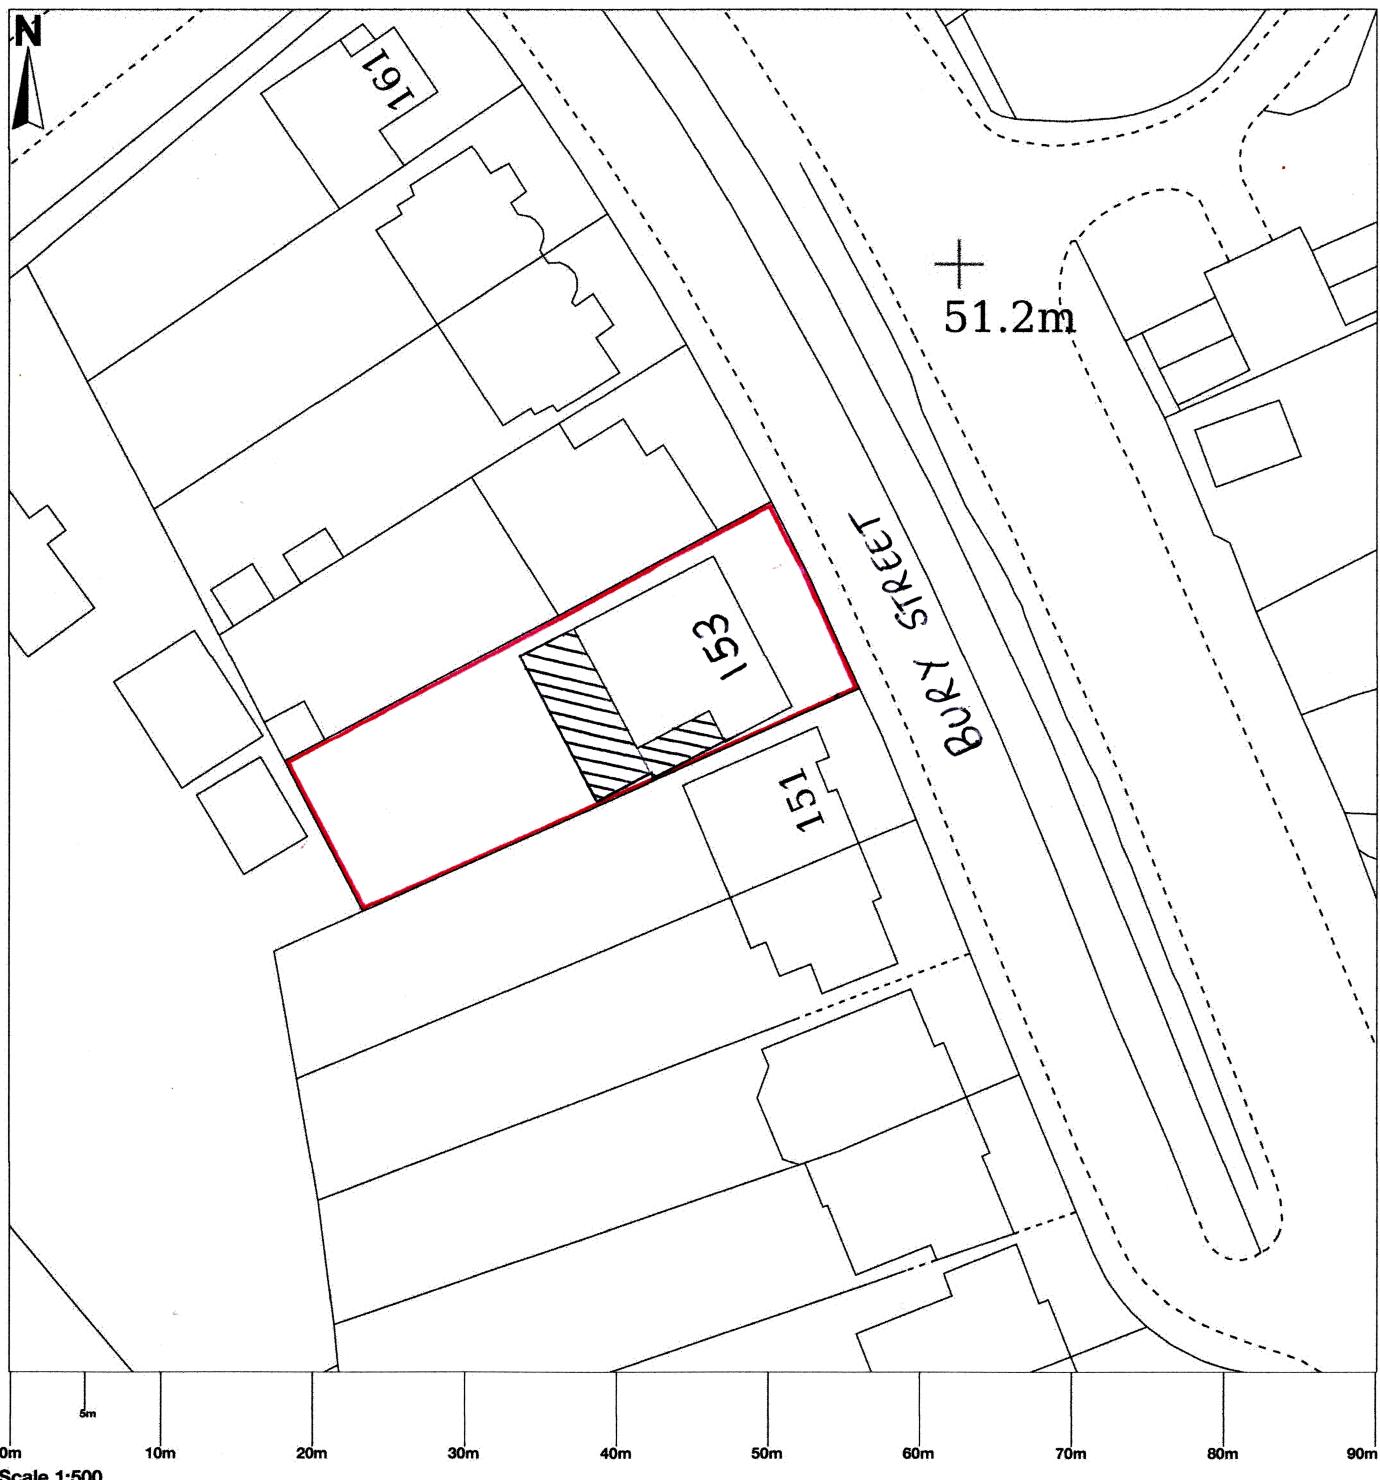

Scale 1:500

© Crown copyright and database rights 2024 OS 100054135. Map area bounded by: 508653,188300
508743,188390. Produced on 06 July 2024 from the OS National Geographic Database. Supplied by
UKPlanningMaps.com. Unique plan reference: b90f/uk/1121130/1508400