

3 01 PROP ELEV SIDE
Scale: 1:100

GENERAL - New materials used in exterior work to match street scene

- WALLS - To be white smooth render
- WINDOWS - All new windows to be anthracite double glazed, profile to match existing + set within opening to match existing.
- Side windows to be obscure glazing, top opening to be 1.7m from FFL.
- ROOFLIGHTS 'Velux' or similar.
Projection to be max. 150mm beyond the plane of the roof-slope & flat roof.

- DOORS - All new doors to be anthracite double glazed, profile to match existing + set within opening to match existing.
- RWP & GUTTERS - to be UPVc black to match existing.
- EAVES - Detail to match existing, ie height of fascia & soffit width + colour of soffit and fascia
- ROOF - **Pitch roof** - Plain Grey/black roof tiles to match existing. Tile type, size & colour to match existing.
Flat roof - to be GRP grey/black colour


PROPOSED WORK TO MATCH STREET SCENE



2 02 PROP ELEV SIDE
Scale: 1:100



tel : 0796 222 3141
email : sandeep@sskarchitects.co.uk

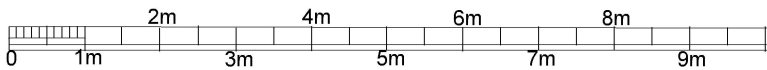

scale - 1 : 100 @ A3

Purpose - Householder planning application

All dimensions to be checked on site. All omissions & discrepancies to be reported to the designer.	PROJECT: 153 Bury Street, Ruislip, HA4 7TQ	DATE: 07/11/2024
© SSK architects owns the copyright of this drawing which must not be reproduced in whole or part without the written permission.	DWG NO: PROP ELEV	REVISION: 14

PROPOSED