



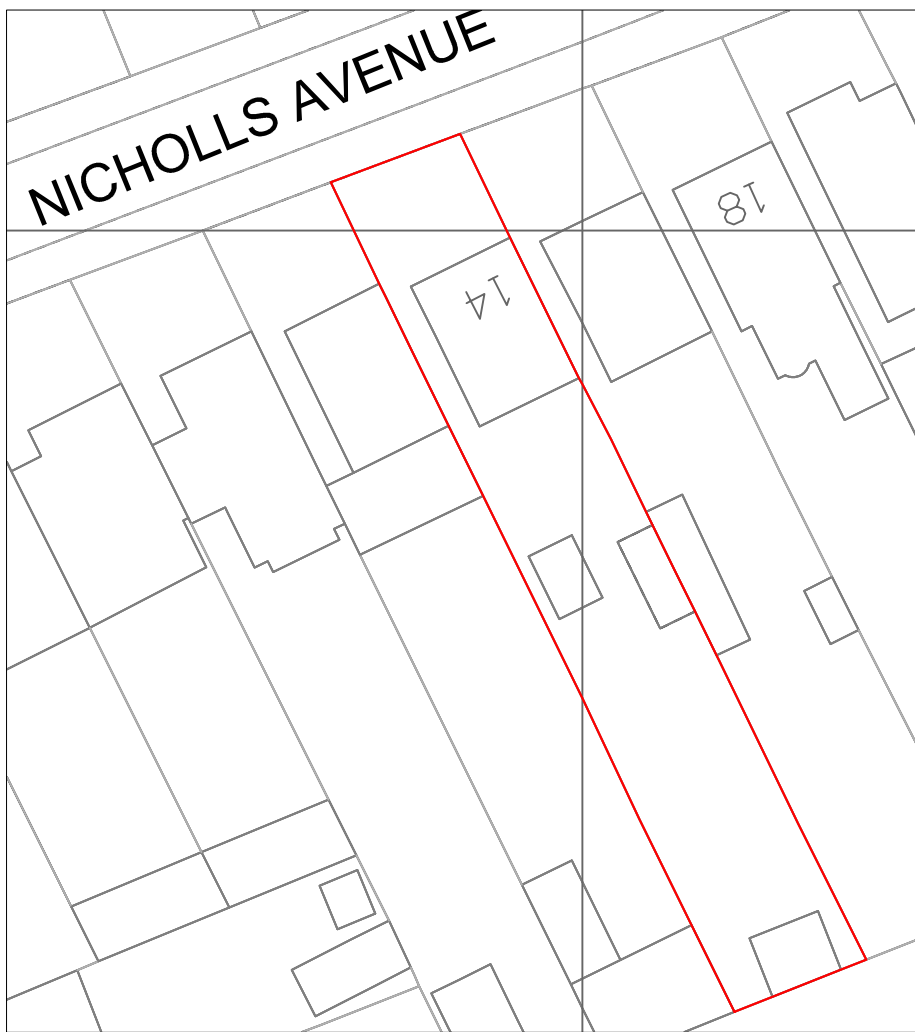

BLOCK PLAN

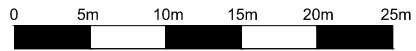


SCALE 1:500



© Crown Copyright and database rights 2019 OS 100047474

LOCATION PLAN

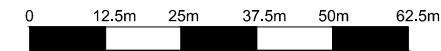

SCALE 1:1250

PROJECT Single Storey Rear Extension & Loft Extension	CLIENT NAME Mohammed Khoker	SHEET N. A02	DATE: 01/09/2020	DESIGNED BY: Summit Architecture
ADDRESS Project Address	PROJECT STATUS Project Status	DRAWING TITLE Block Plan & Location Plan	SCALE 1:500, 1:1250 @ A4	DRAWN BY: K/C

