
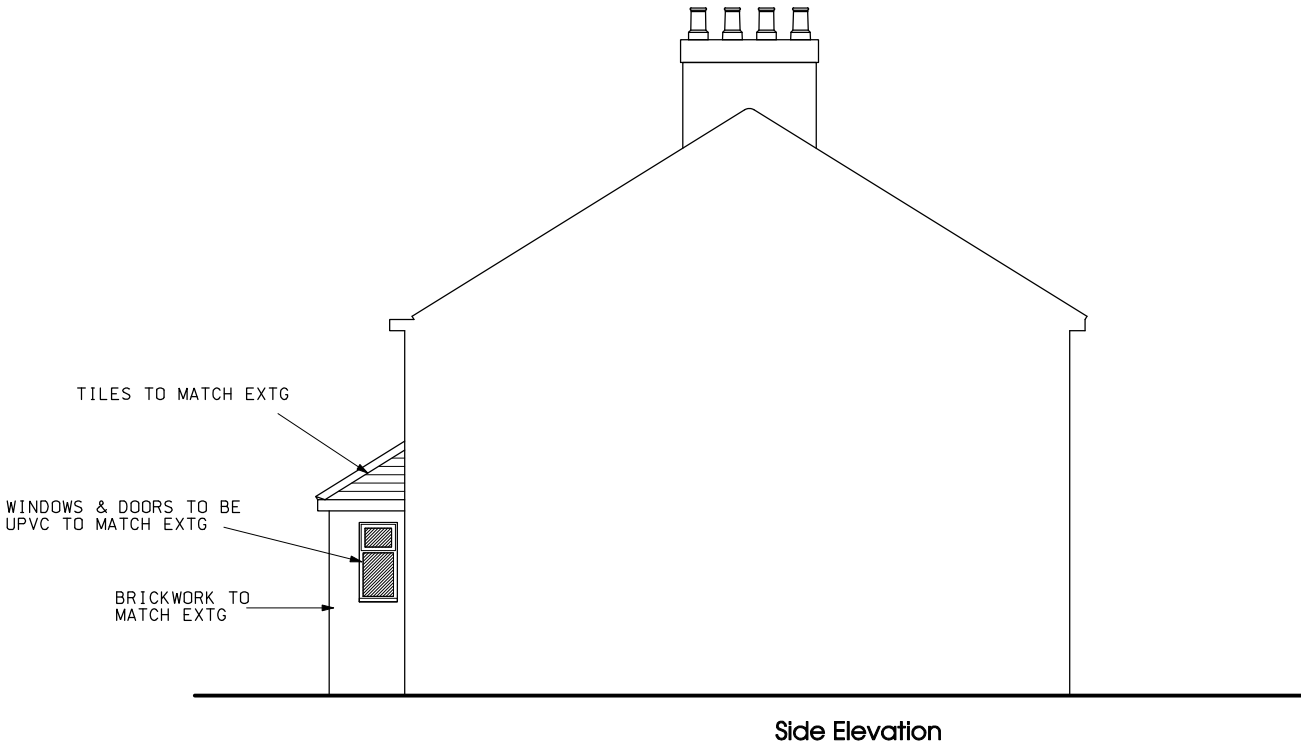
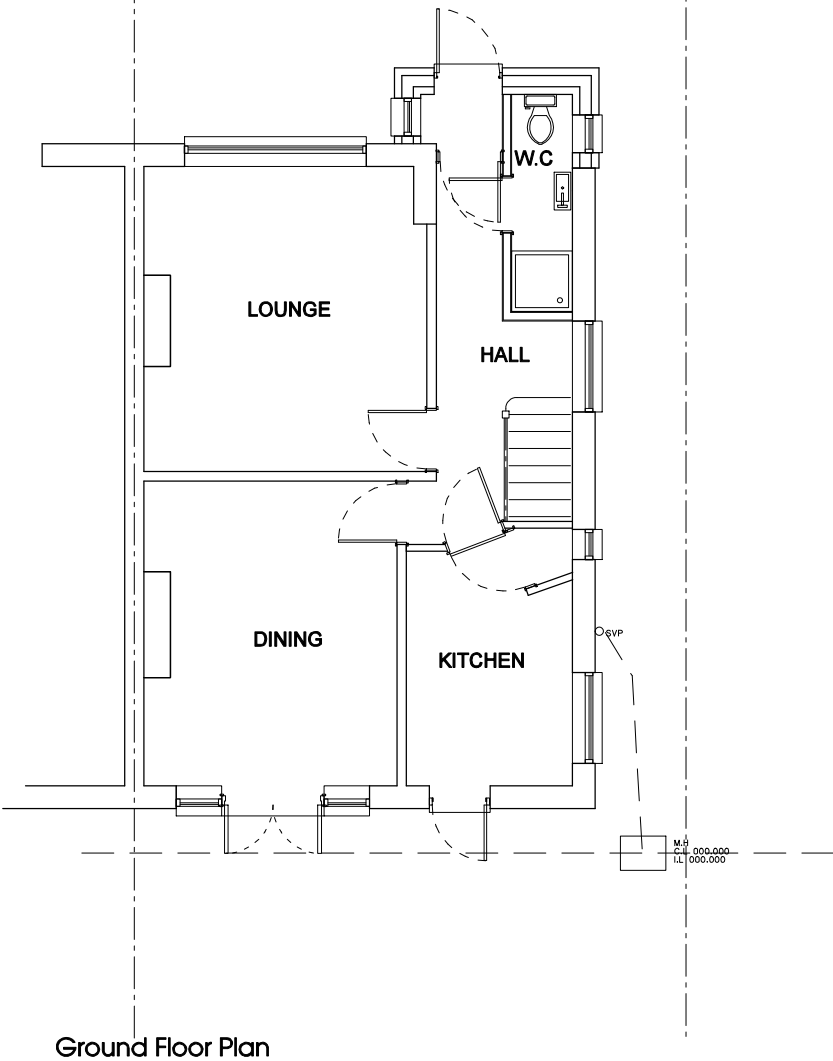


Drawing to be scaled for planning purposes only
All drawings are to be read in conjunction with Structural engineers calculations and details as set out in job No
Any discrepancies are to be highlighted to the clients agent in writing, any continuation without confirmation are at the risk of contractor and client. Contractor to check all dimensions on site

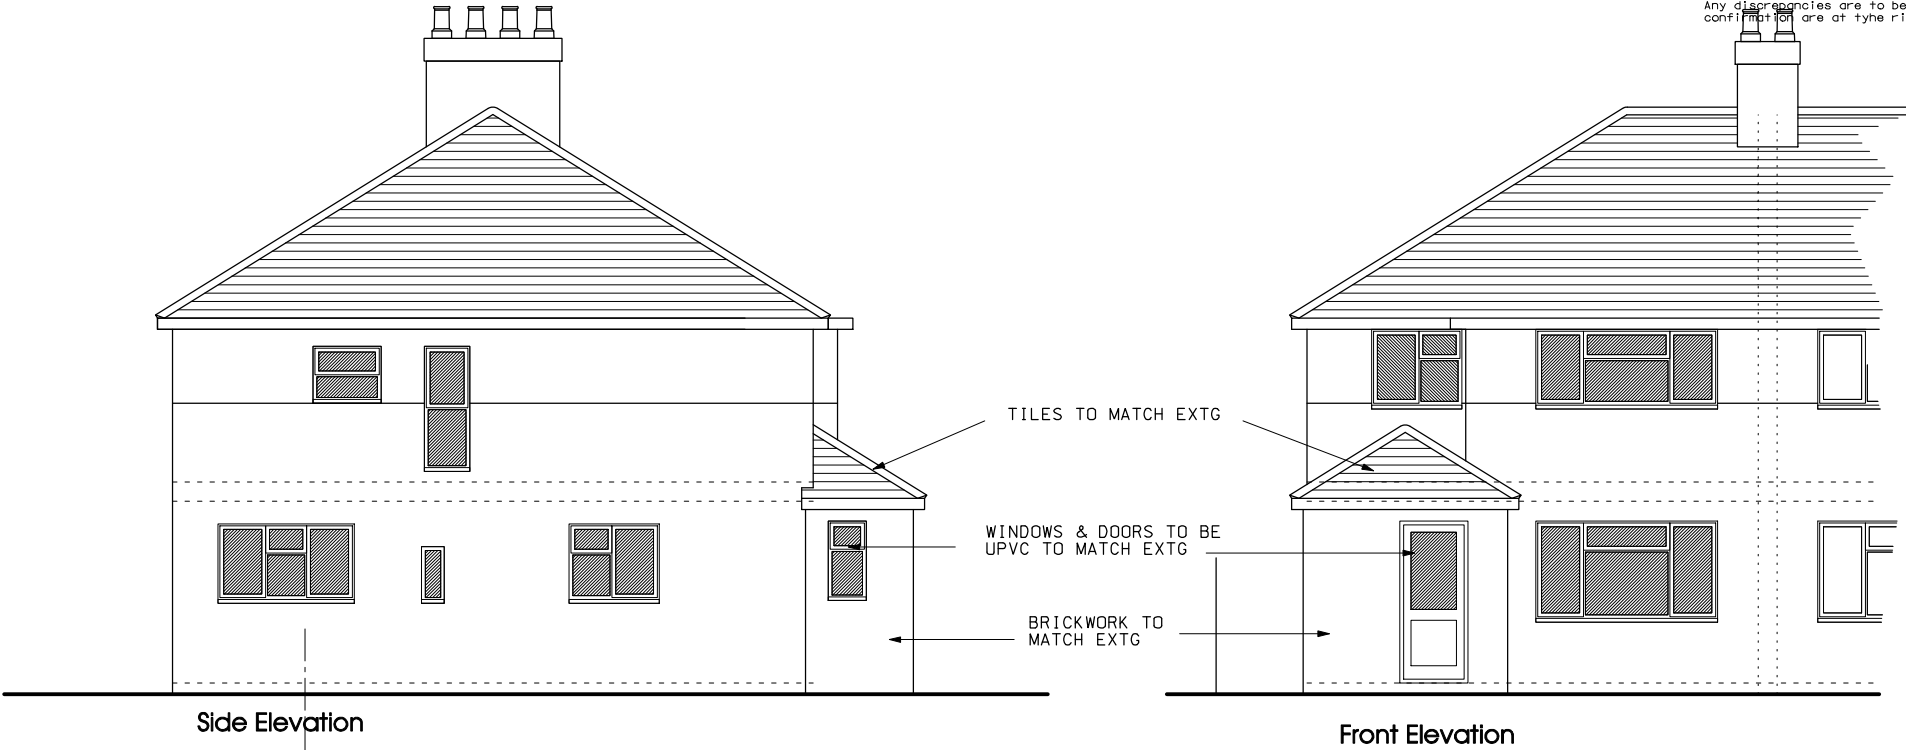

ARCHITECTURAL PLANNING STUDIO 13 Langley Avenue Hemel Hempstead Herts. HP3 9NP 01442 249929 Mob 07968966093	CLIENT Mrs Keating ADDRESS 104 Woodlands Avenue Ruislip HA4 9RH	Drawing Title Proposed Plans, & Elevations	DATE 24/06/24	SCALE 1:100
	DESCRIPTION Front Porch extension		JOB No. 24/15	Drawing No. PL/003 REV