

Contact:
Email: rabinkhadda@hotmail.co.uk,
Cell: 044 + 078 3293 8374
Web site: www.bluearchdesign.co.uk

Notes:
© 2023 Blue Architecture Limited.
All rights reserved.
All drawings are for the purpose of gaining
Planning Permission approval only.
All written dimensions to be taken in
preferences to scaled dimensions.

Rev.	Description	By	Ckd	Date

Client:
Mr. Jaswinder Singh Dhanjal.




Project:
Conservation of Flat Roof to Gable end Roof,
incorporating a Rear Dormer and front three
Roof lights to create Habitable roof space

Location:
25 Gledwood Gardens, Hayes,
Middlesex, UB4 0AQ.


Status:
PLANNING

Title:
Proposed Block Plan

Drawn by:	Str. Fr.	Checked by:
L.p	---	R.k
Project no: BAL-1684	Sheet Size A3	Sheet no.
Date: 09/06/2023	Scale: 1:500	06

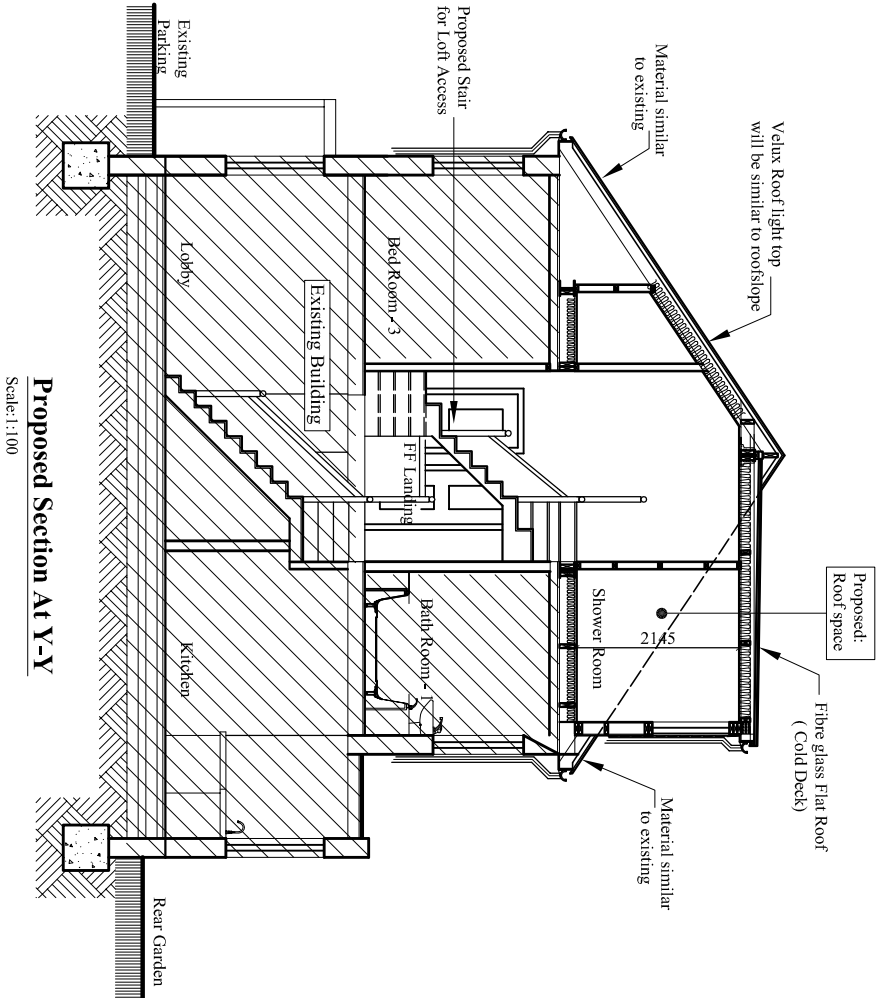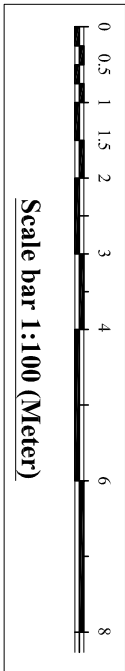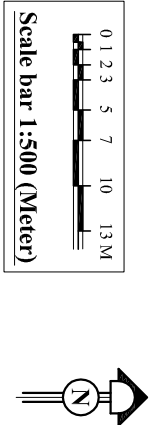

Proposed Section At Y-Y
Scale:1:100

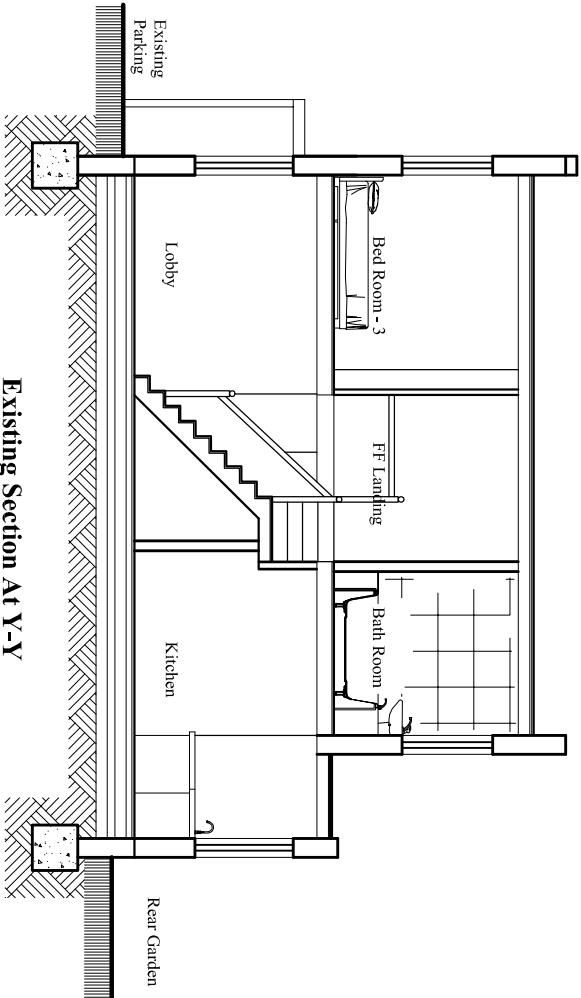

Existing Section At Y-Y
Scale:1:100



Block Plan
Scale:1:500

● = Trees