
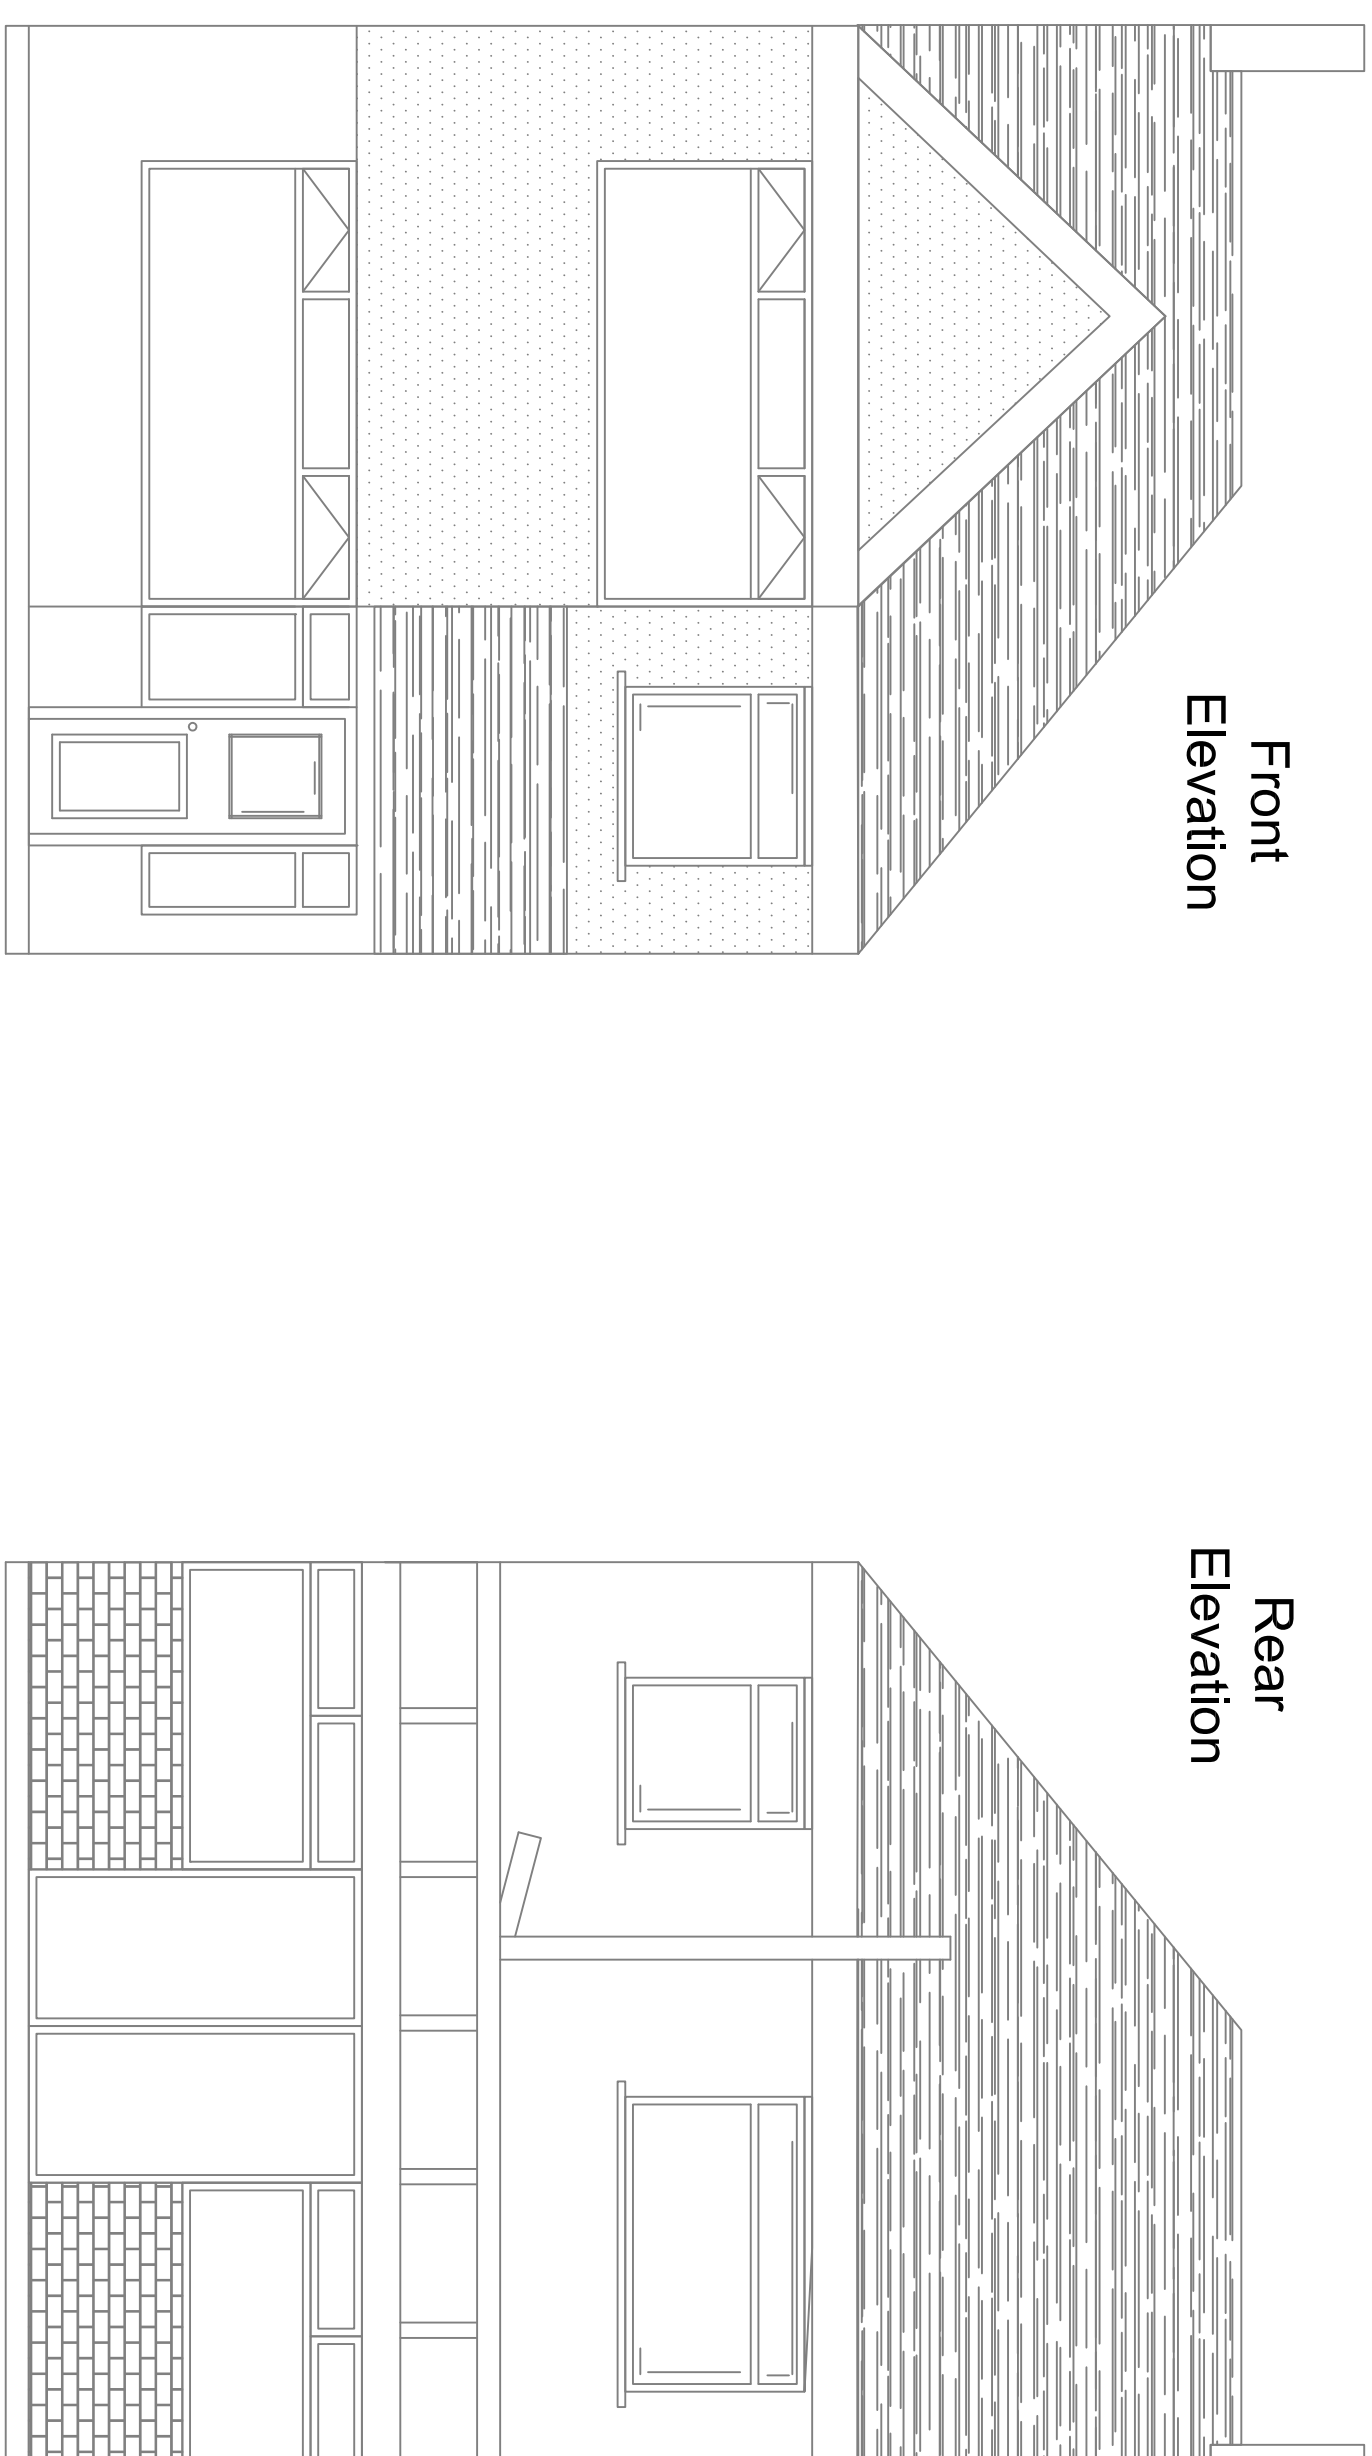


Rear
Elevation

SCALE 1:100 @ A1

First Floor

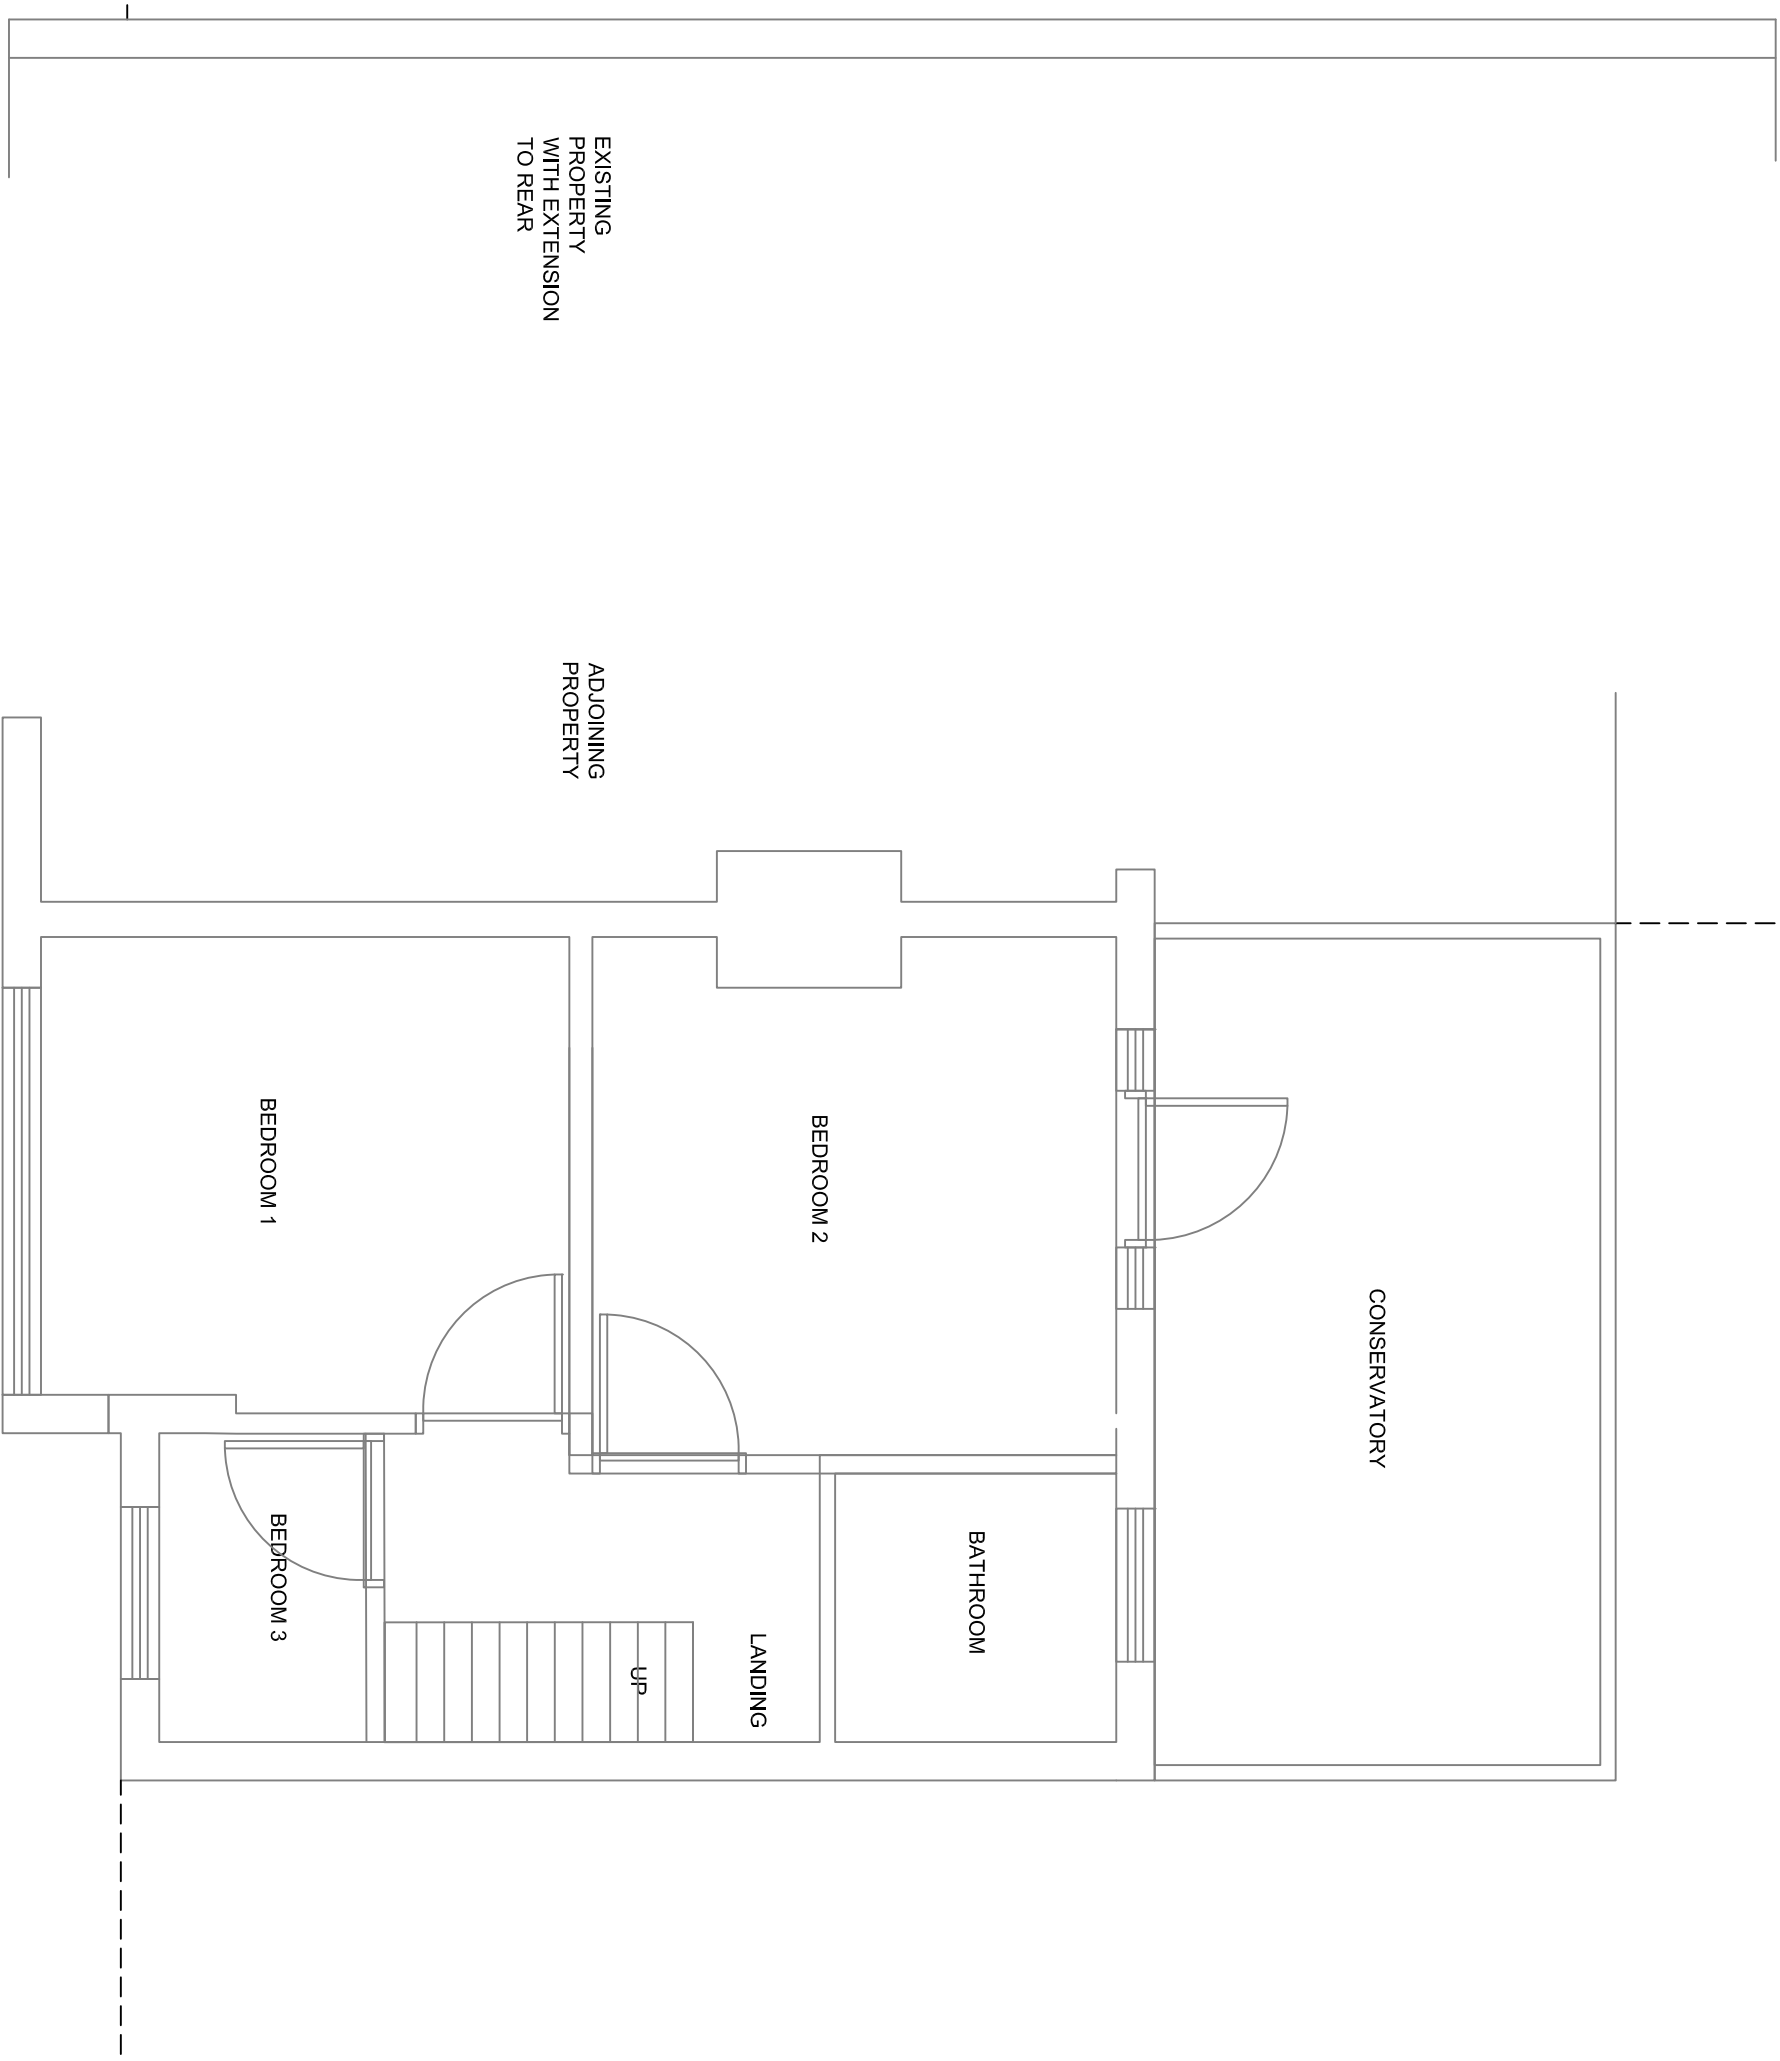

ADDRESS		45 BEDFORD AVENUE	
TITLE		EXTENSION	
DRAWING NUMBER		ZF_21_01_BA_01	
DRAWN	DATE	SCALE	REVISION
M.L.	06/21	AS SHOWN	P