



FRONT VIEW



REAR VIEW




REAR VIEW



- Dimensions are not to be scaled from this drawing by contractors. The contractor is requested to check all dimensions before the work started.
- Report any discrepancies to the client or architect before undertaking the work described in the drawings.
- Dimensions are approximate site dimensions and are to be verified by the contractor on site before any fabrication/site works i.e foundations etc occur
- Contractor is responsible for all temporary propping to existing structure



01 - OS MAP

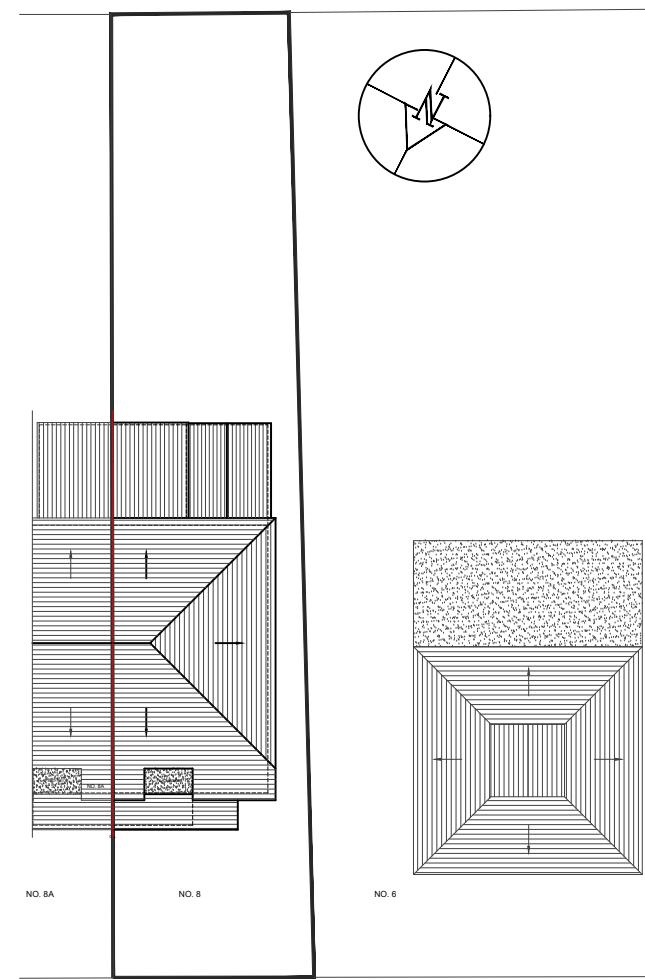

Masson Avenue

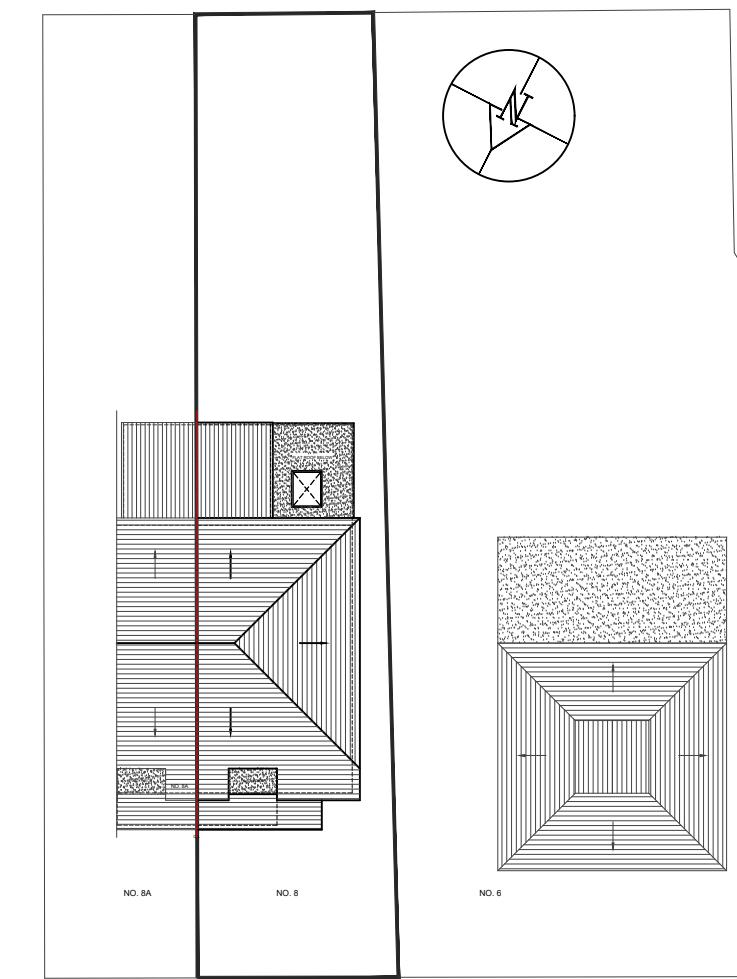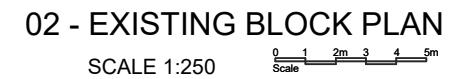

Masson Avenue



HOUSE HOLDER APPLICATION

DESIGN ENDEAVOURS LTD
M: 07824773079 07869580774

E: design.endeavour@gmail.com

Project 8 MASSON AVENUE NORTHLALT LONDON, HAG 6QU			
Title OS MAP & BLOCK PLANS			
Scale As shown@A3	Drawn SK	Approved	Date AUG 24
Job No. DE-1152/24	Drawing No. PH-8MA-01		Rev.