

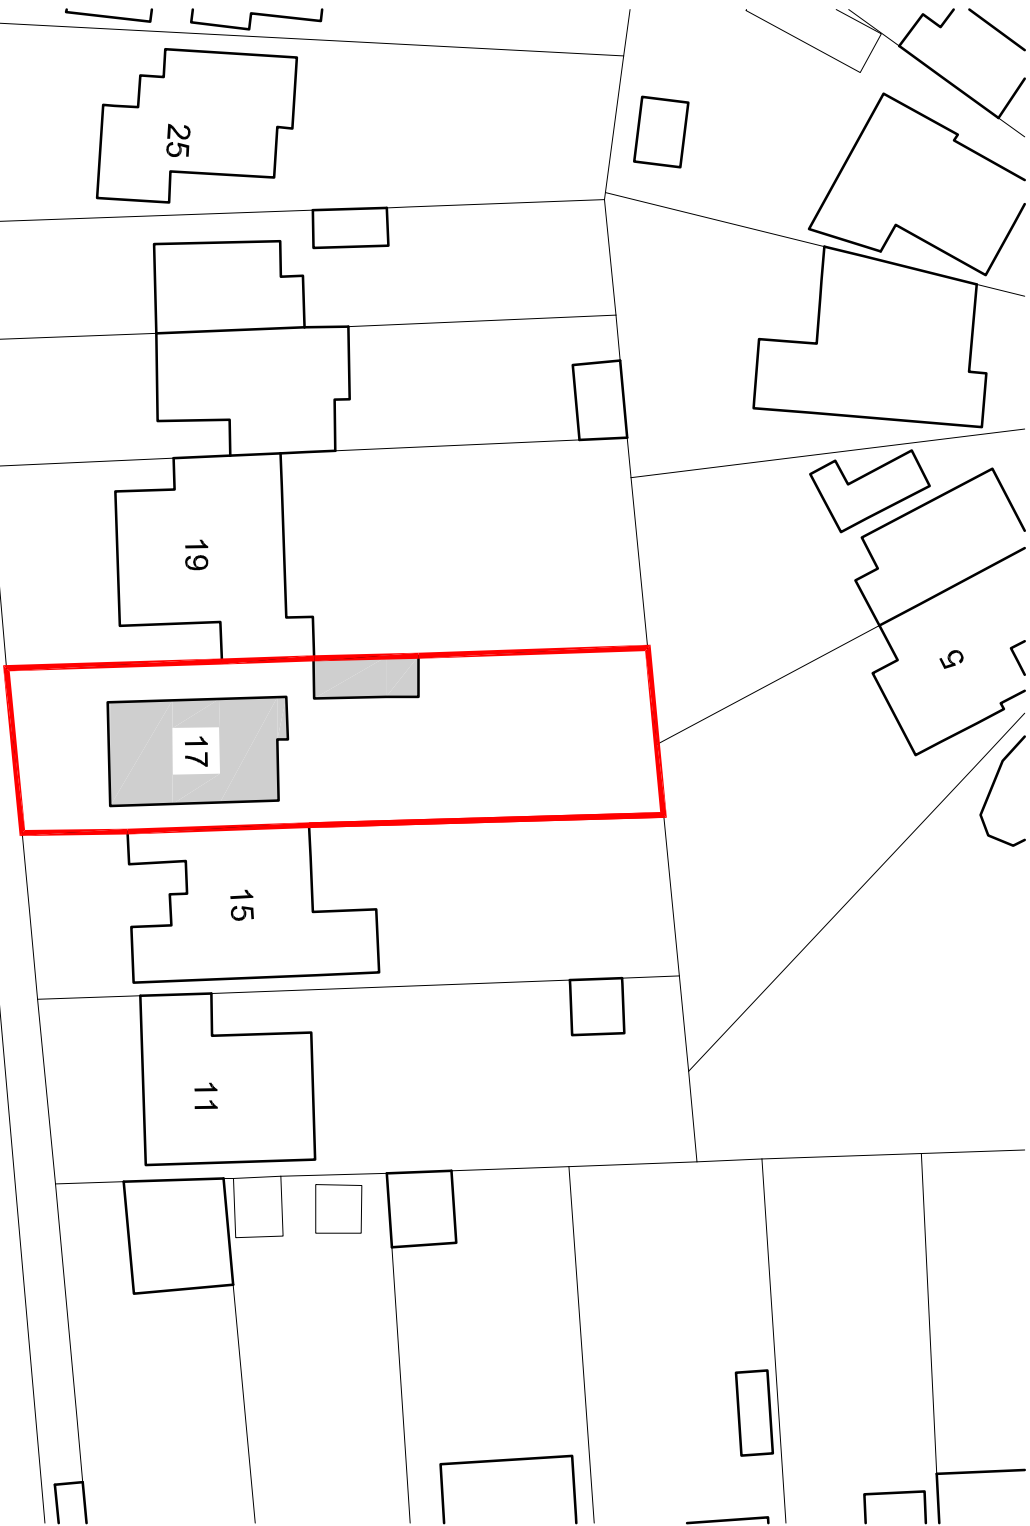
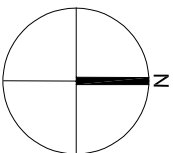
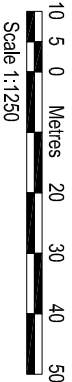


LOCATION PLAN 1:1250

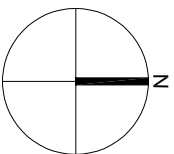

BLOCK PLAN 1:500

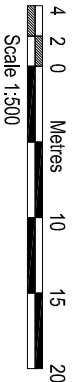

bernard murray design  
chartered architect

13 MERRYFIELDS, UXBURIDGE, MIDDLESEX UB82BT  
TEL: 07888 477714 EMAIL: BMURRAYDESIGN@YAHOO.CO.UK

PROJECT  
17 LADYGATE LANE  
RUISLIP  
HA4 7QT

CLIENT  
NICOLE WILSON

DRAWING  
LOCATION AND BLOCK PLANS

SCALE 1:1250 & 1:500 @ A3	DRAWING NUMBER	REV.
DATE JUL 2024	1215-1	
DRAWN BM		

AMENDMENTS	DATE	REV.
------------	------	------

Dimensions, areas and levels where given are only approximate and subject to site survey.  
All dimensions are to be checked on site. If any discrepancy is found, the client shall be notified immediately.  
The client shall be responsible for any discrepancies or variations not to be notified to the architect before the  
drawing is used for construction. The architect is not liable for any errors or omissions in the drawing.