


Left Side Sectional Elevation  
as Proposed

Scale Bar 1:50

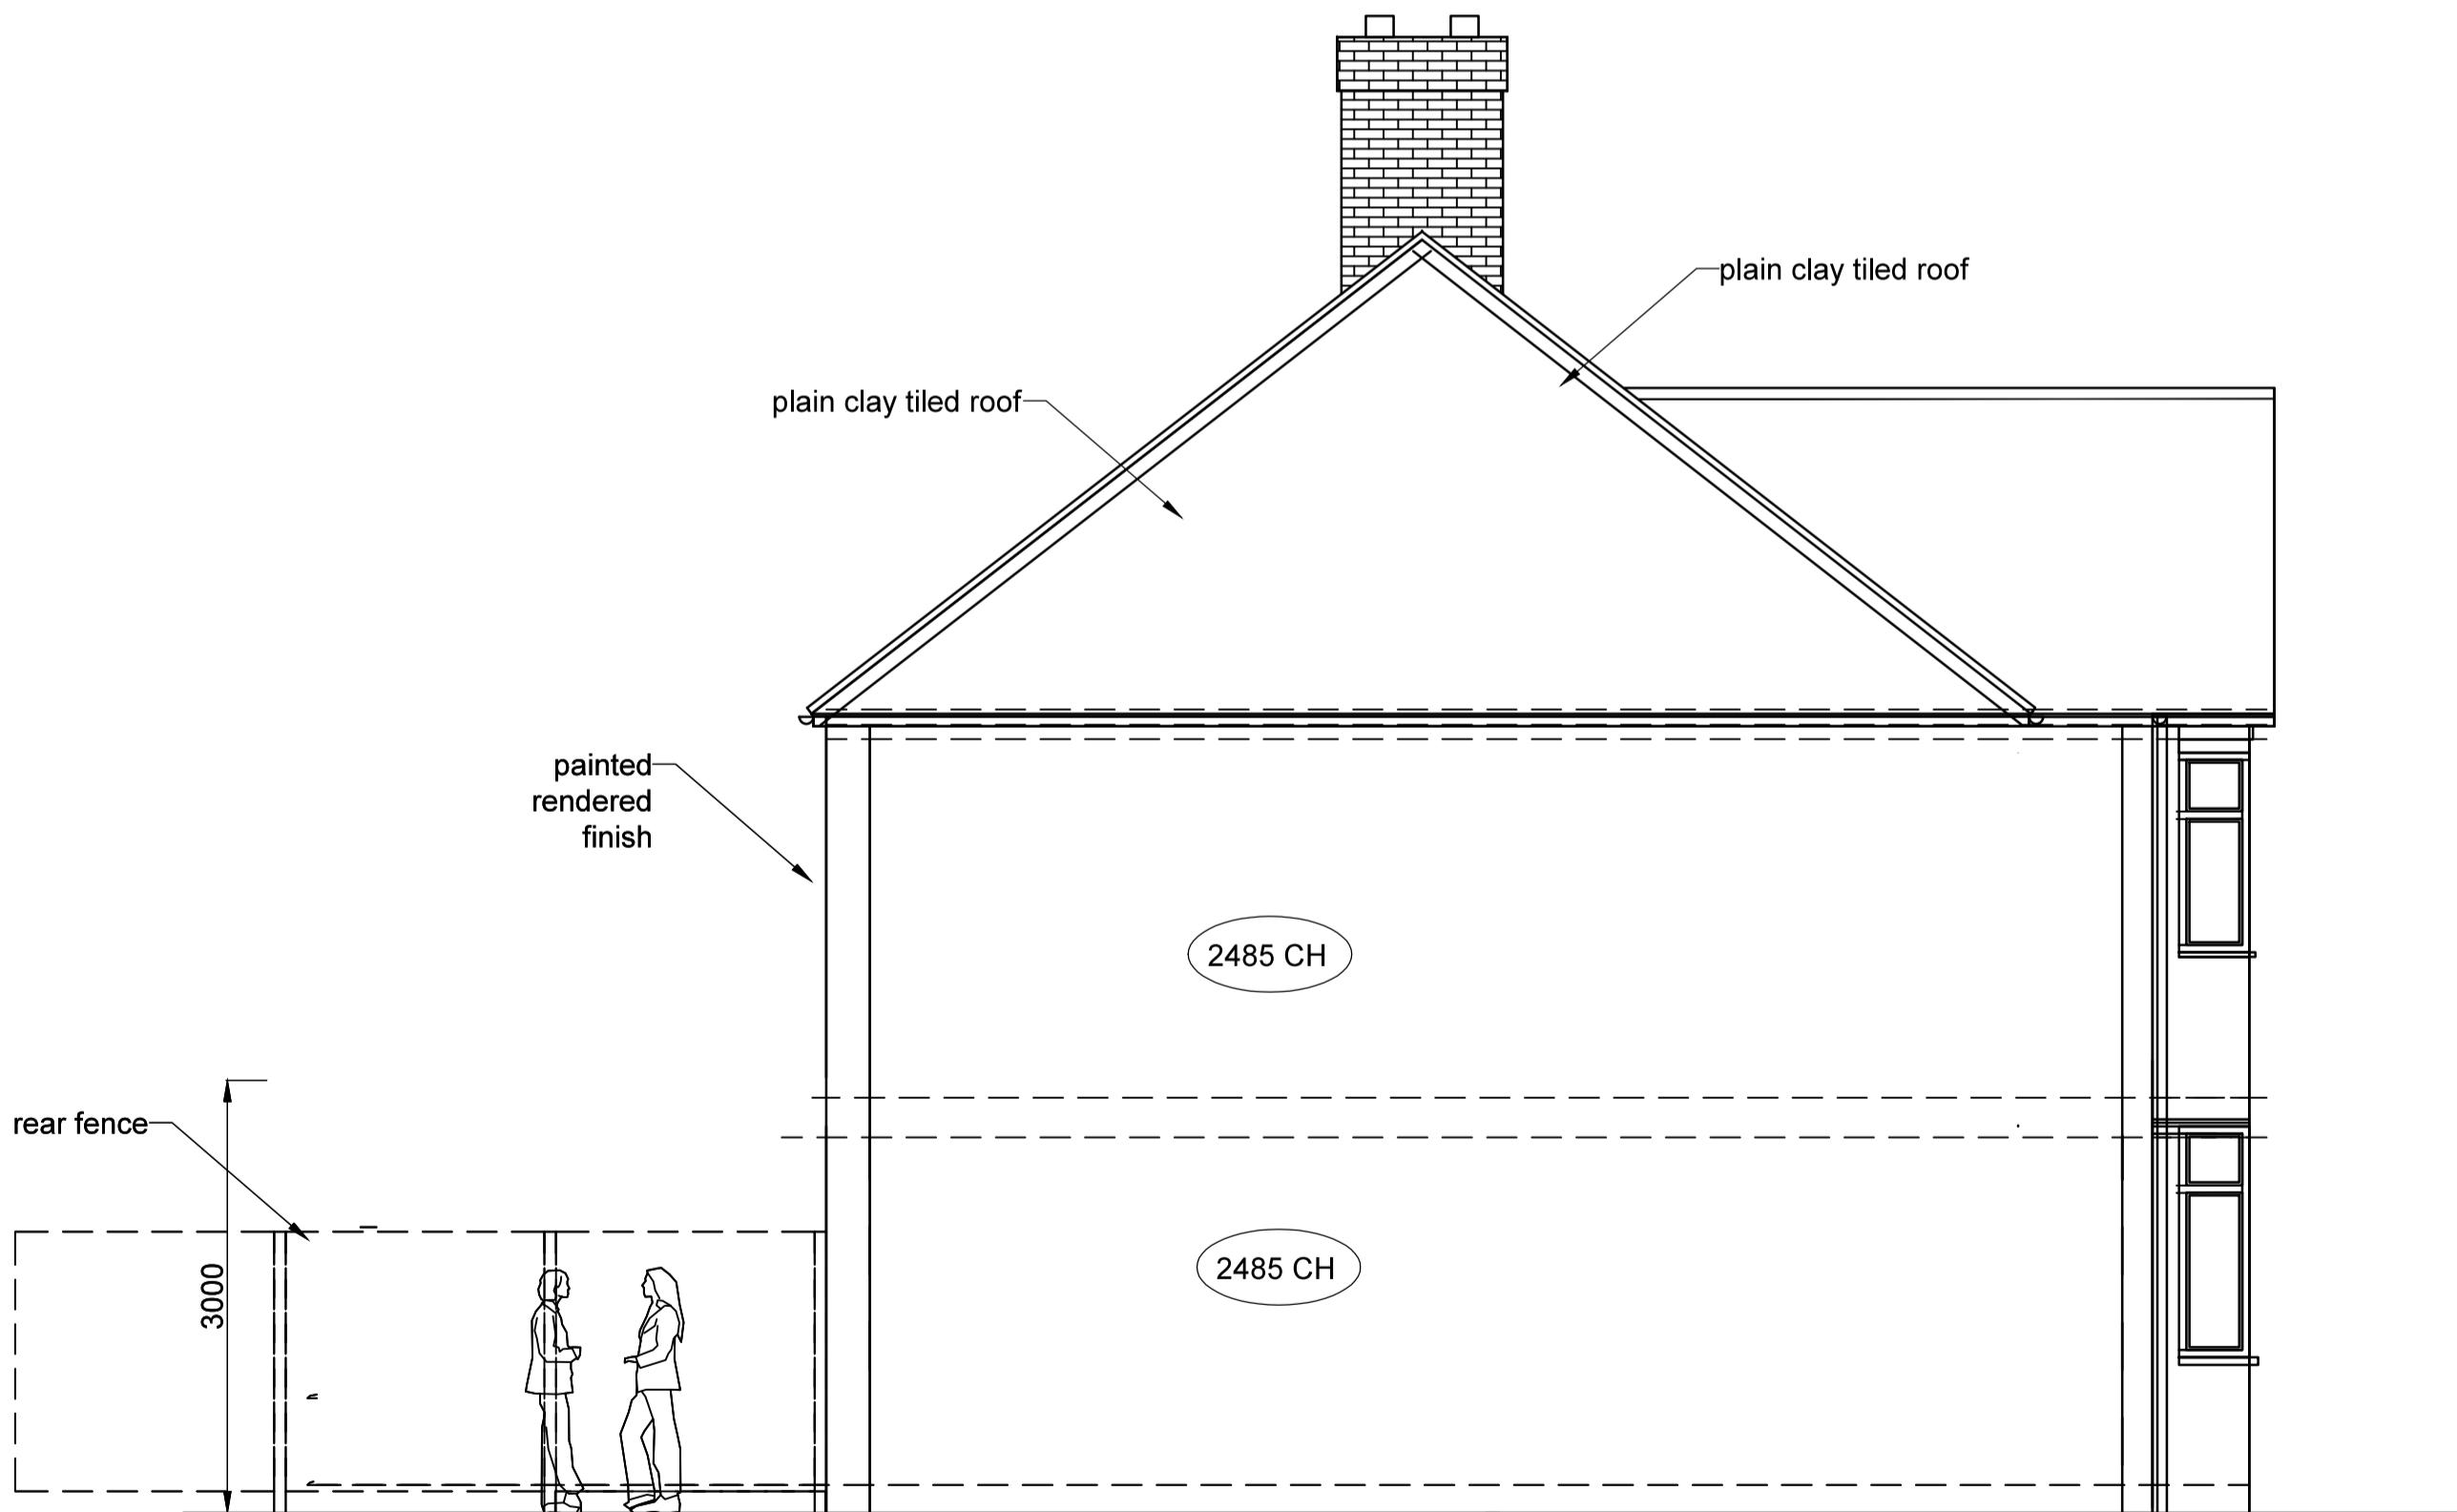

Left Side Sectional Elevation  
as Existing

Scale Bar 1:50

REV.	NOTES	DATE	BY
DO NOT SCALE. WRITTEN DIMENSIONS TO BE USED IN PREFERENCE TO SCALED DIMENSIONS. ALL DIMENSIONS TO BE CHECKED ON SITE BY CONTRACTOR & ALL DISCREPANCIES TO BE REPORTED TO SMITH COLDHAM DESIGN LTD.			
CLIENT	Mr and Mrs Sunil Hdshah		
JOB TITLE	66 Lime Grove Ruislip, HA4 8RY		
DRAWING TITLE Left Side Sectional Elevation As Existing and Proposed			
SCALE	1-50 @ A1	DRAWING NO	
DATE	June 2024	6105-240-103	
DRAWN BY	Patrick Smith MCSD	REVISION	
 <b>scd</b> smith coldham design ltd 55 LIME GROVE, RUISLIP, MIDDLESEX, HA4 8RL M: 07744 76519 T: 020 8869 9681 E: patrick@smithcoldham.net design - architecture - brand development - project management			