

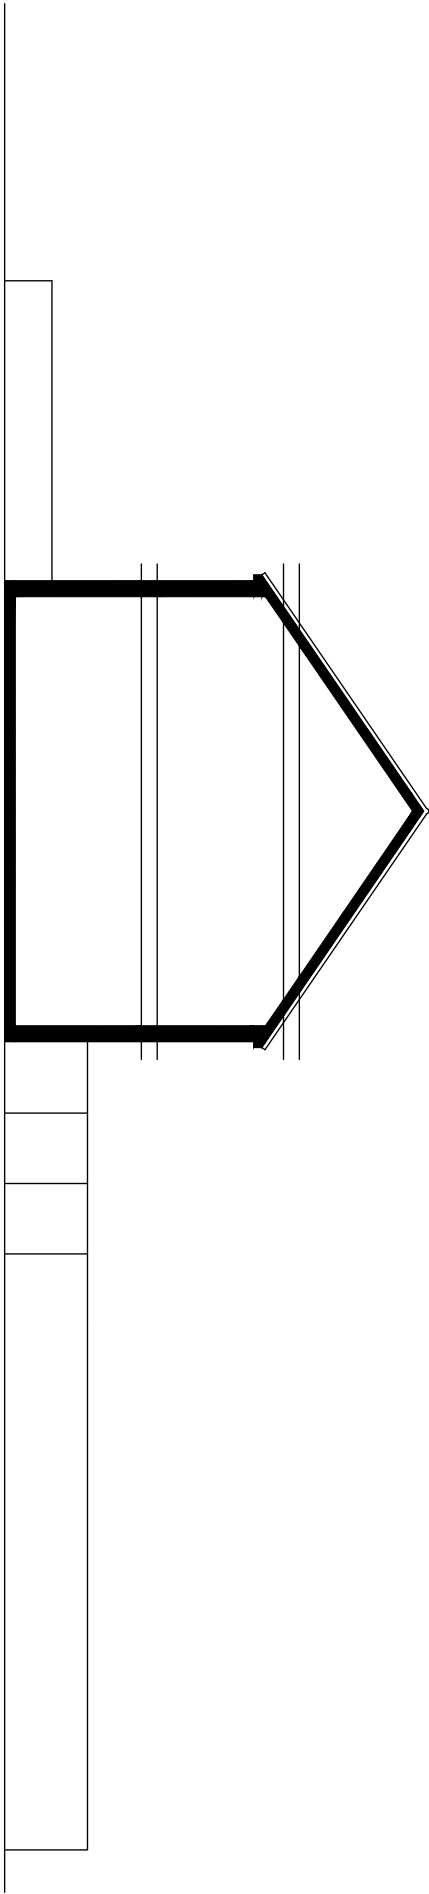


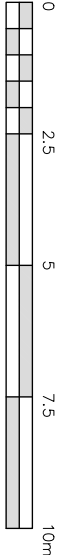

Existing Side Elevation

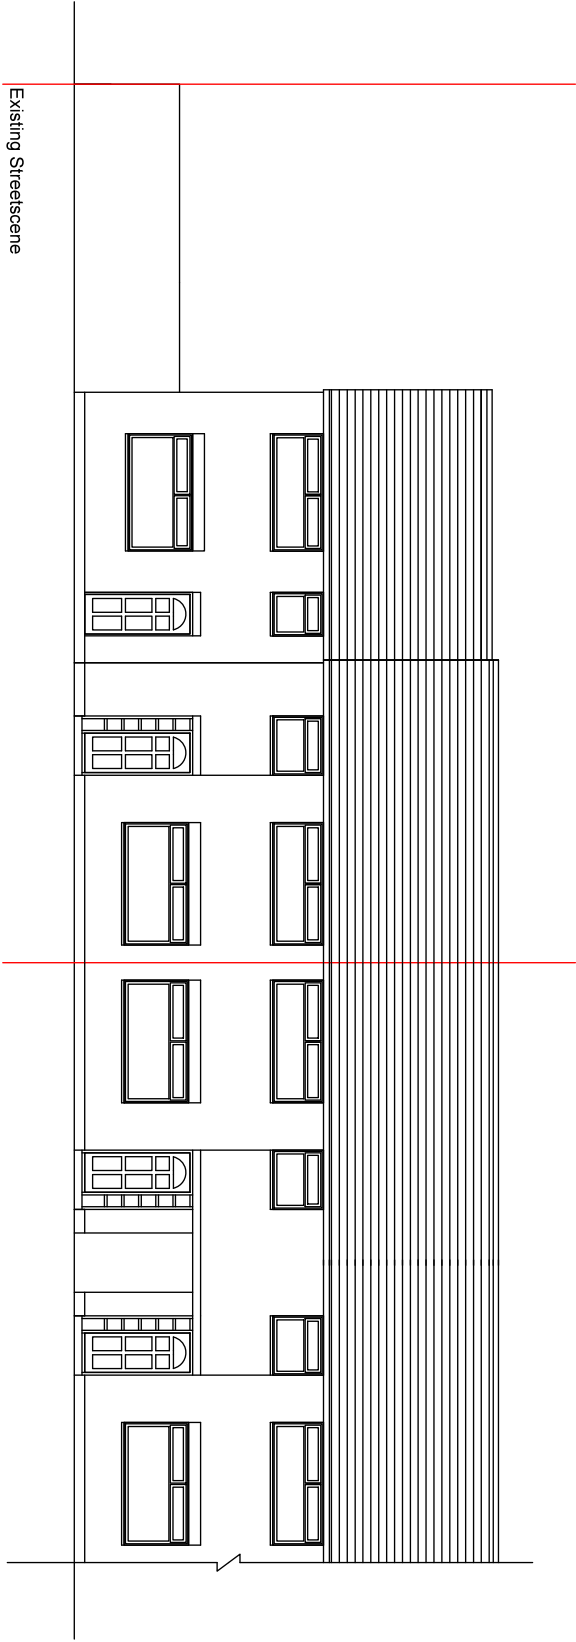

Note
All dimensions to be checked on site.

125/04

37A DENBIGH DRIVE
HAWES

PROPOSED NEW DWELLING
EXISTING ELEVATION & STREETSCENE

Scale 1:1000A3

Date OCT 2023

Drawn

IC

