



Proposed Streetscene

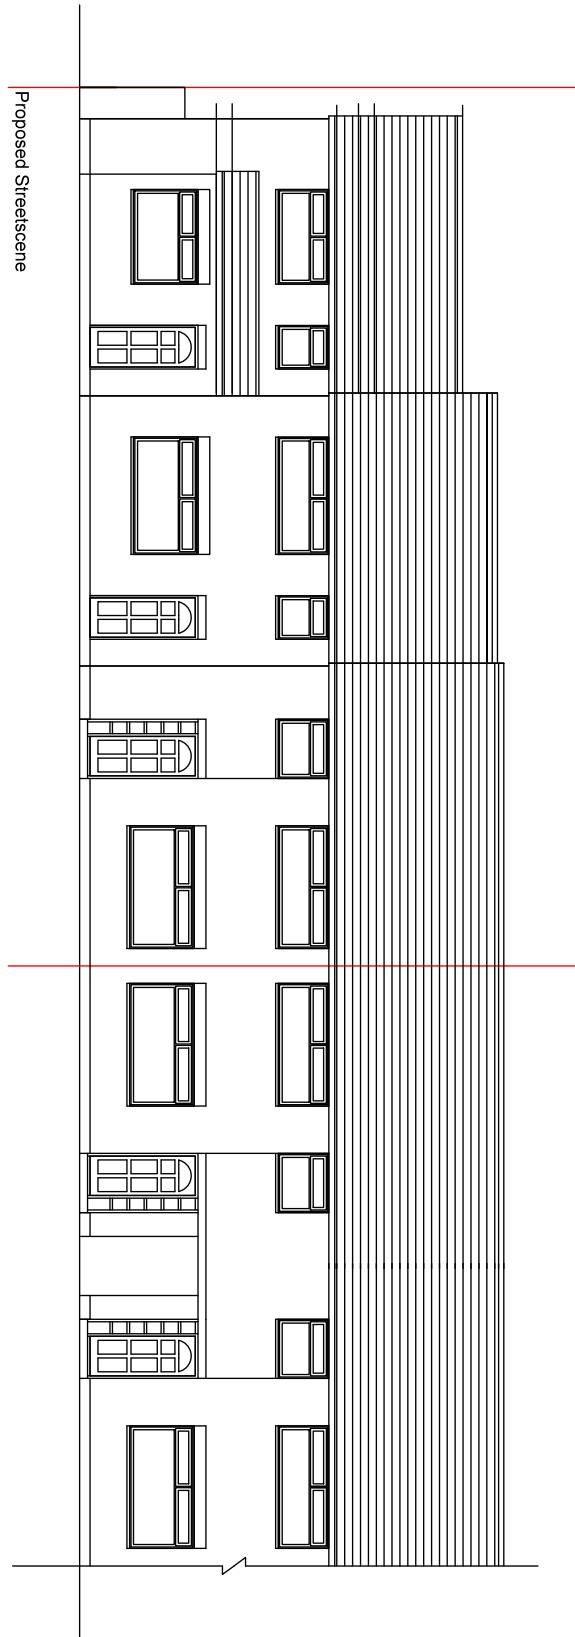

Proposed Section

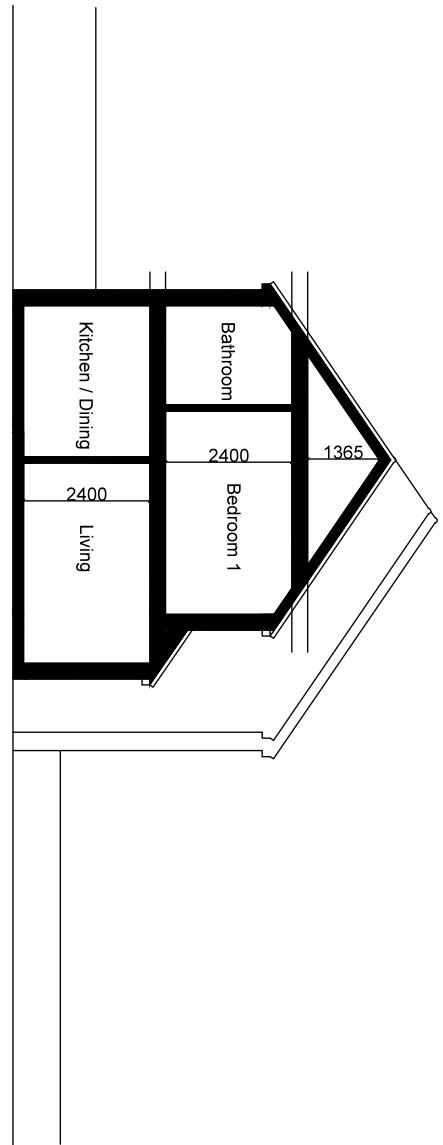

Revisions

Note
All dimensions to be checked on site.

125/07

—

37A DENBIGH DRIVE

HAYES

PROPOSED: NEW DWELLING
PROPOSED SECTION & STREETSCENE

Scale 1:1000@A3
Date 05/07/2023
Drawn [Signature]

