
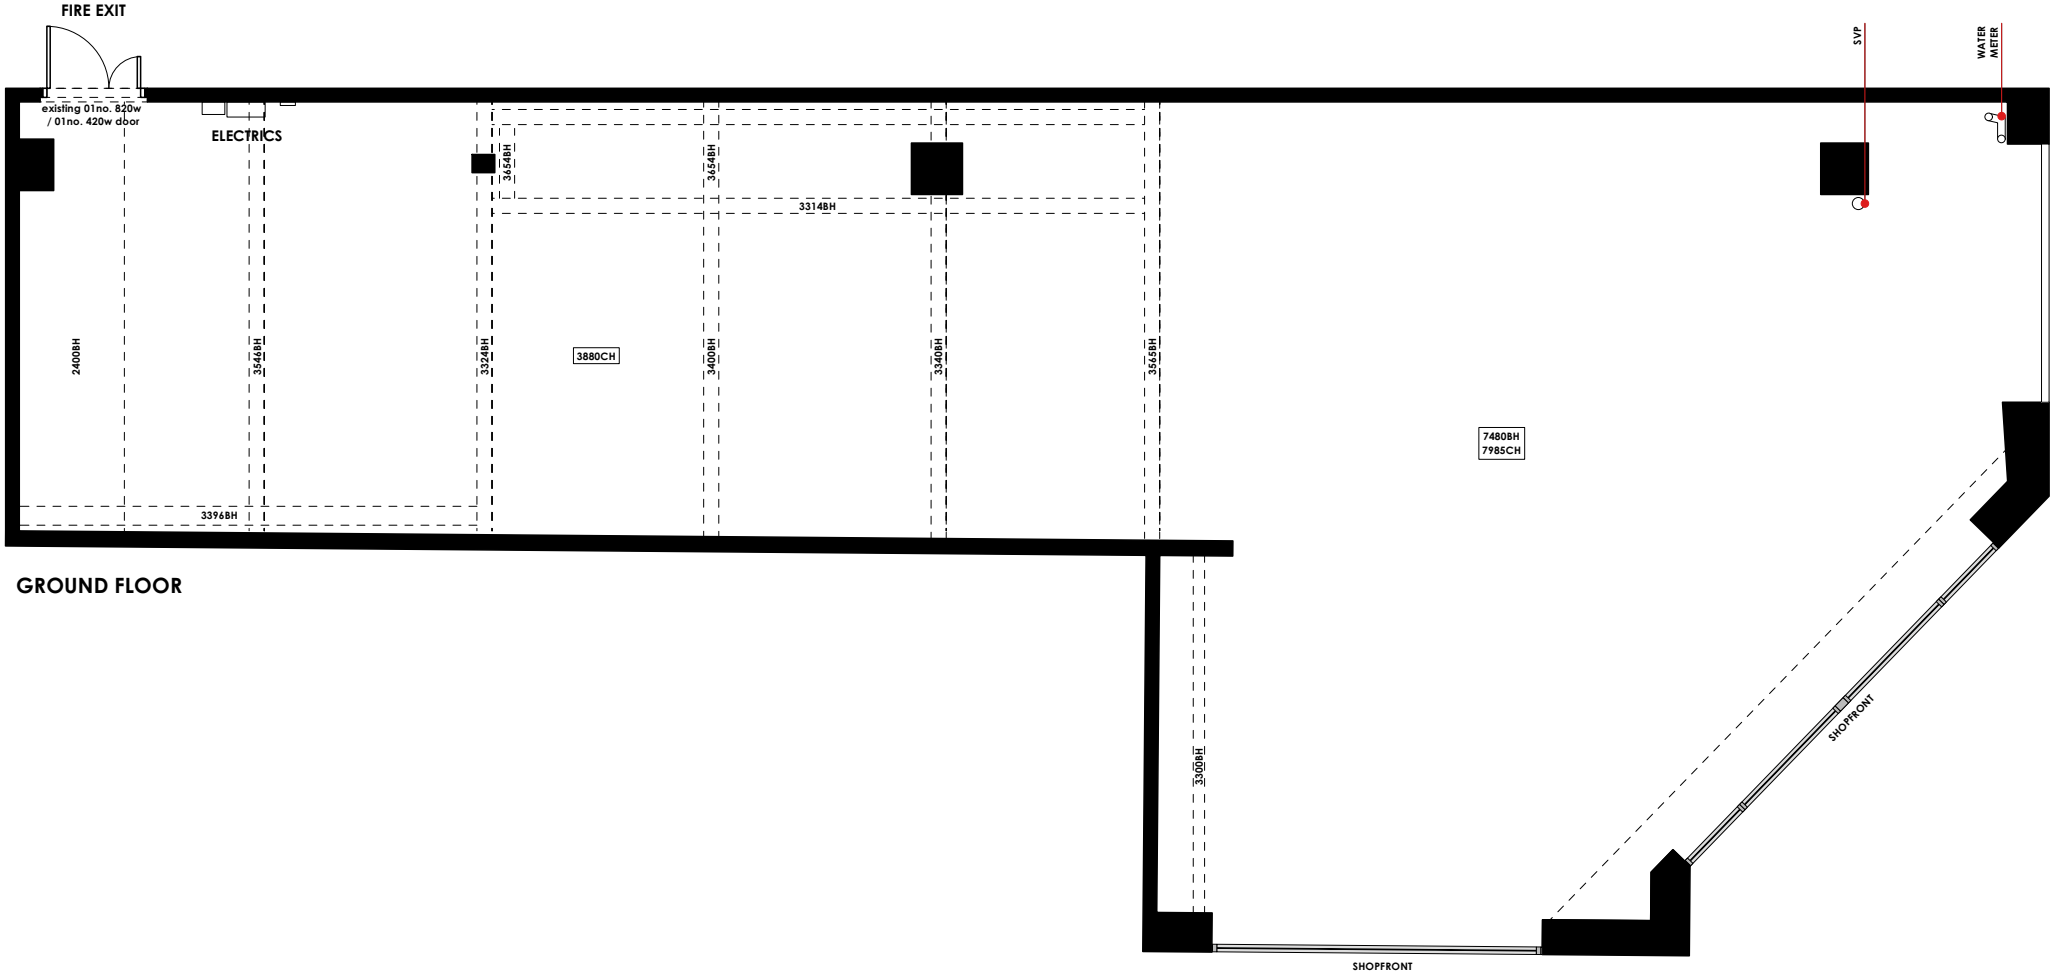


KEY

EXISTING WALLS & COLUMNS

- - - - -

CEILING LINES

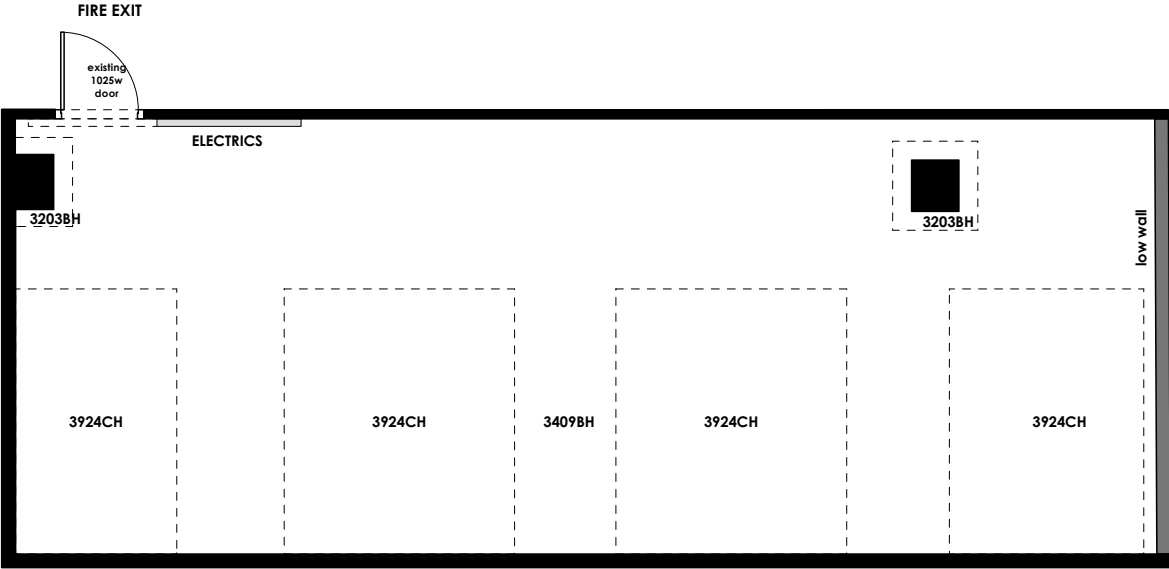

CLIENT



LOCATION

THE CHIMES, UXBRIDGE
High Street, UB8 Unit HS4, UB8 1LA

TITLE

EXISTING PLAN

DRAWING No.

TD24/WS07/EX01.1

REVISION

DATE

22.07.24

SCALE

1:50@A1
1:100@A3

SCALE BAR

0 1M 2M 3M



the design content has been based on original dwg files provided by wingstop uk lemon pepper holdings ltd to tanner design limited for their use. all dims to be confirmed on site no site survey has been undertaken by tanner. structural works tbc by structural engineer. all elements to comply with statutory requirements.

Tanner Design Limited
Marcar House 13 Parkshot Richmond Surrey TW9 2RG
tel. 07974 324216 email. studio@tannerdesign.co.uk
www.tannerdesign.co.uk

TANNER