


Proposed Plans and Elevations

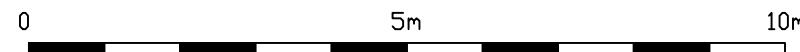

34 The Uplands, Ruislip

**W J Macleod**  
ARCHITECT  
70b High Street, Northwood Middlesex HA6 1BL  
phone: 01923 840600

Drawing Number: 23 / 3540 / 21  
Revision: 1  
Date: 9 / 10 / 23  
Scale: 1:100 @ A4