


Proposed Plans and Elevation

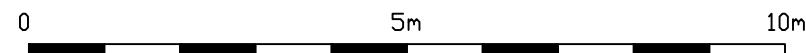

REV A Proposed use noted 06-12-23

34 The Uplands, Ruislip

W J Macleod
ARCHITECT
70b High Street, Northwood Middlesex HA6 1BL
phone: 01923 840600

Drawing Number: 23 / 3540 / 21
Revision: A
Date: 9 / 10 / 23
Scale: 1:100 @ A4