




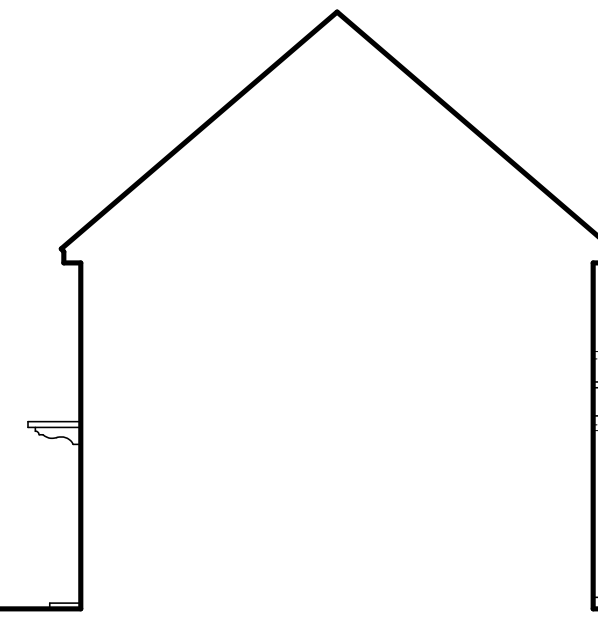

FRONT

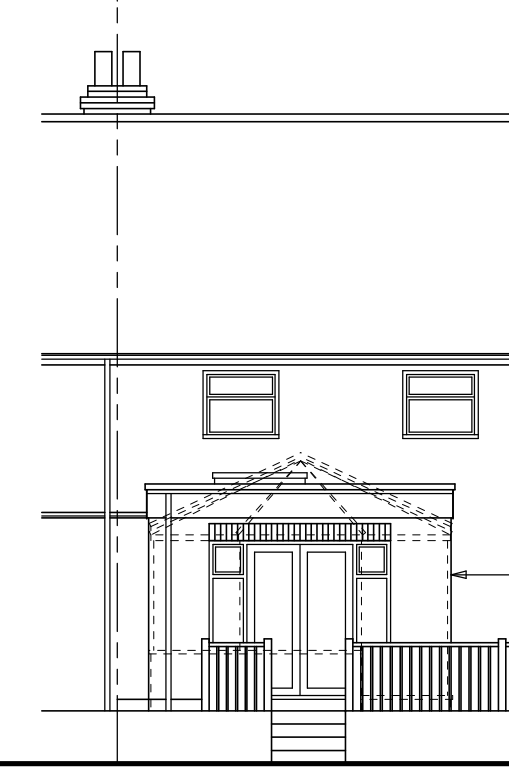

R H SIDE

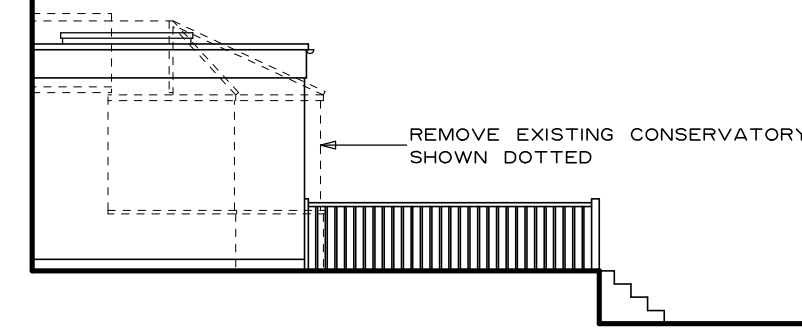


REAR



REMOVE EXISTING CONSERVATORY  
SHOWN DOTTED

FACING BRICKWORK TO MATCH  
EXISTING


REBUILD EXISTING RAISED  
DECKING IN FACING BRICKWORK  
TO MATCH EXISTING

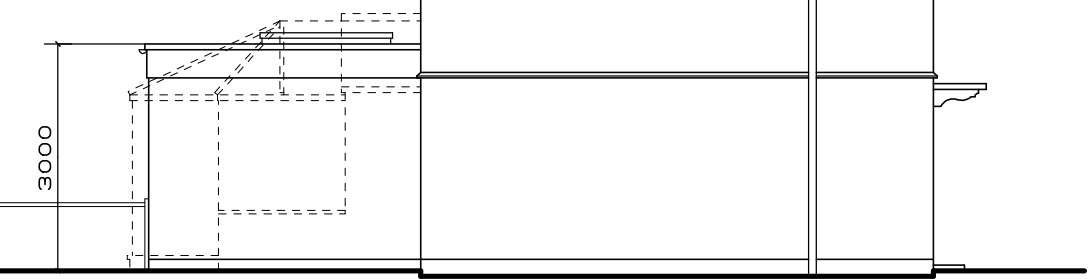

L H SIDE

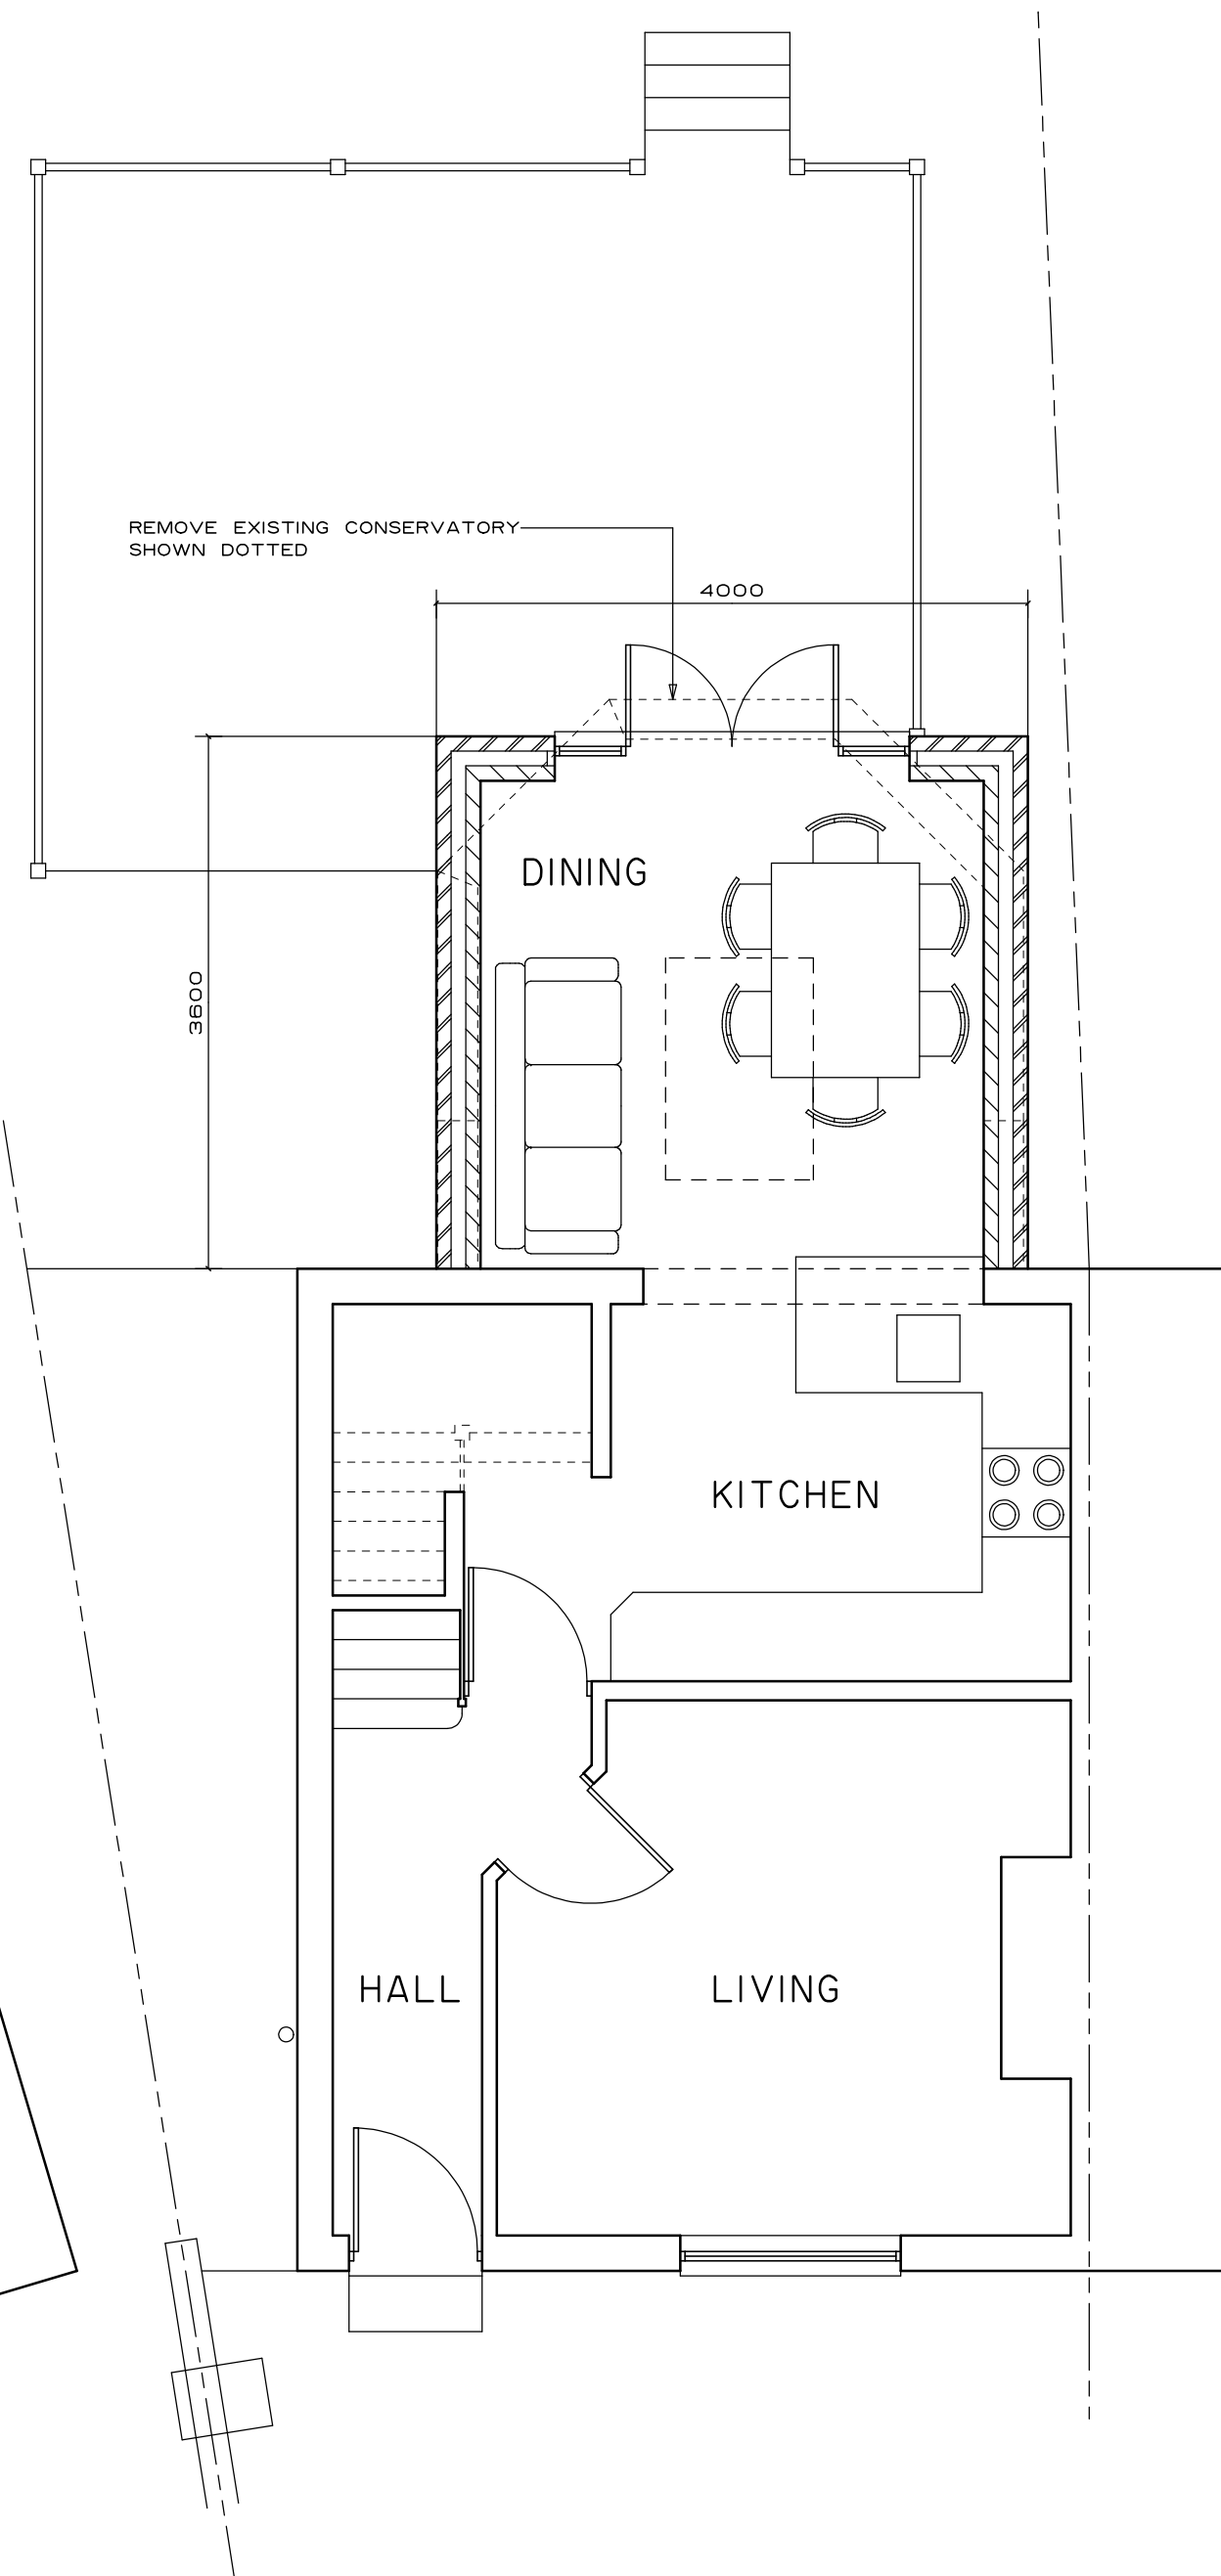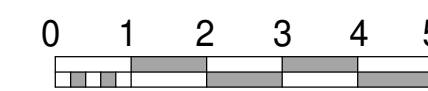

GROUND FLOOR

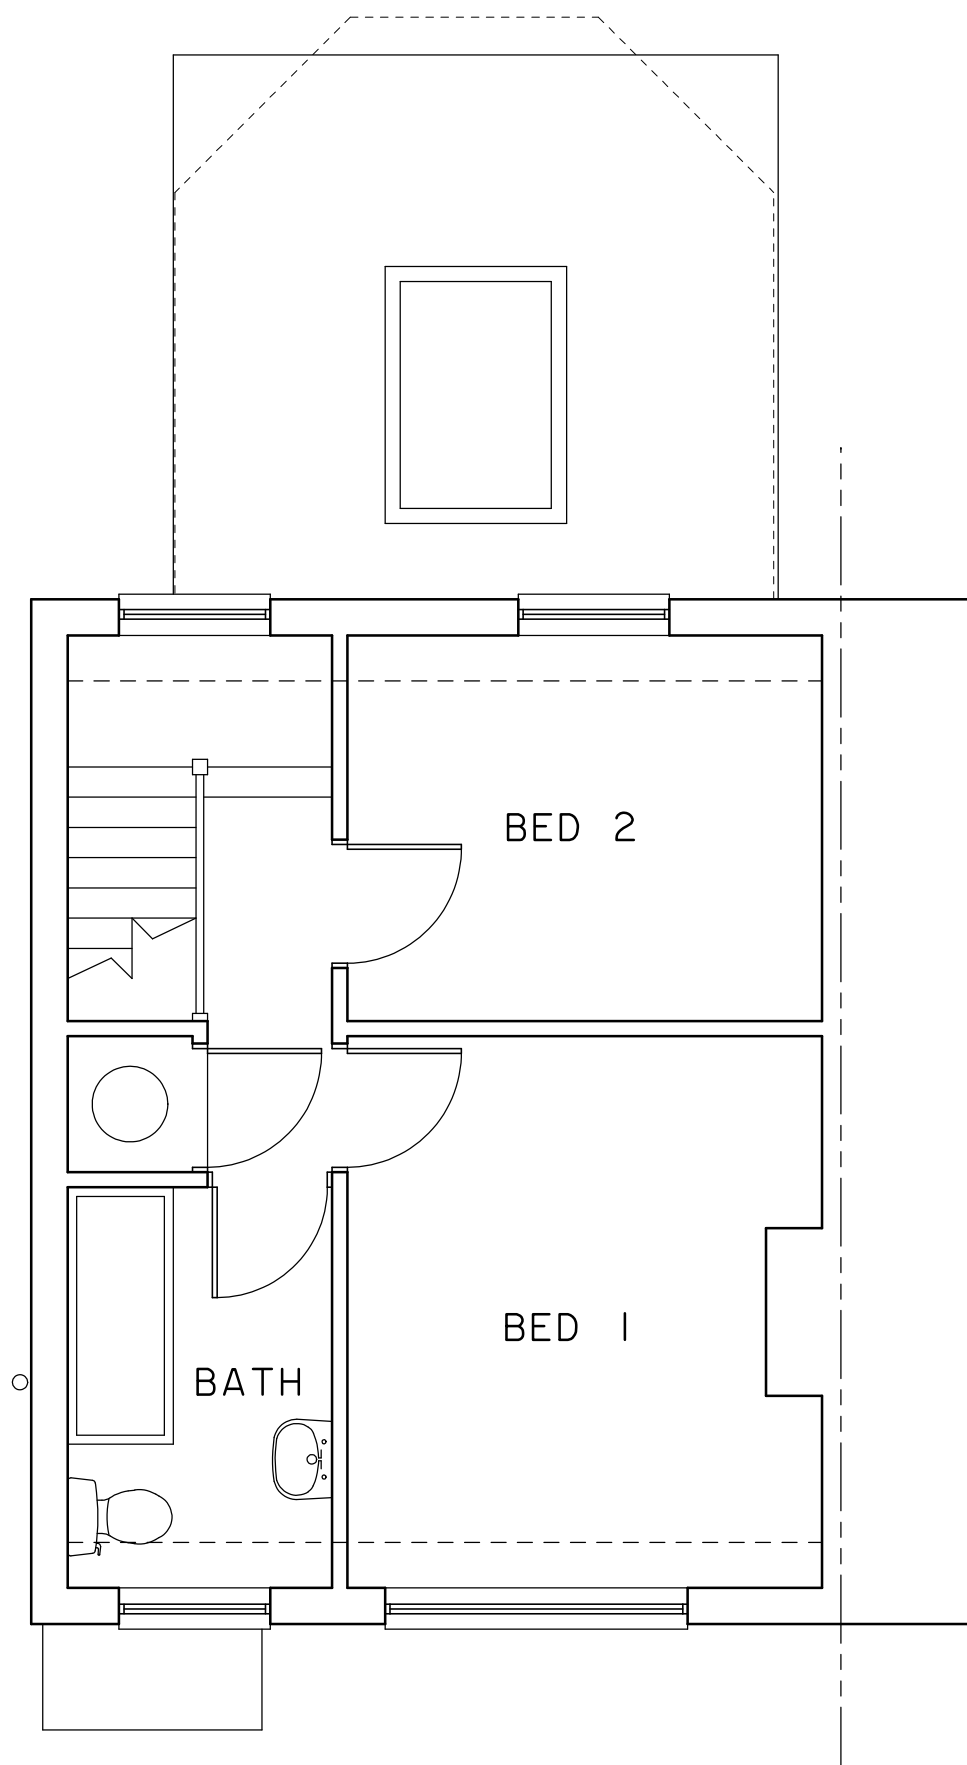

FIRST FLOOR

**CLIVE BALDWIN** *Building Design*  
Witches Moon, Stony Lane, Little Kingshill, Bucks. HP16 0DS.  
Telephone: 01494 936869

**17 DAGNALL CRESCENT  
COWLEY**

*Proposed extension*

Scale: 1:50, 1:100 @ A1

Date: SEPTEMBER 2022

**2238/02**

Scale this drawing for Planning purposes only.  
All dimensions are to be checked on site and any discrepancies reported.