




PROPOSED OUTBUILDING PLAN

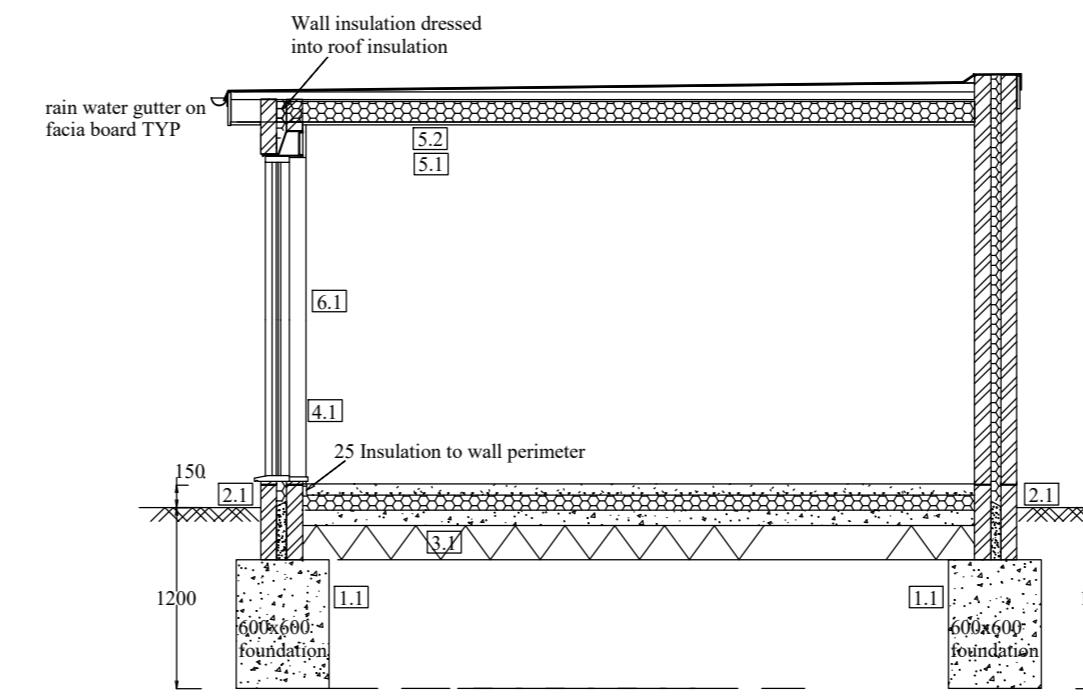


SECTION B - B

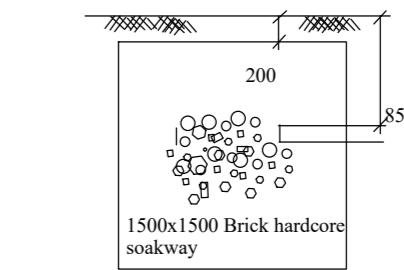


SOAKWAY DETAIL

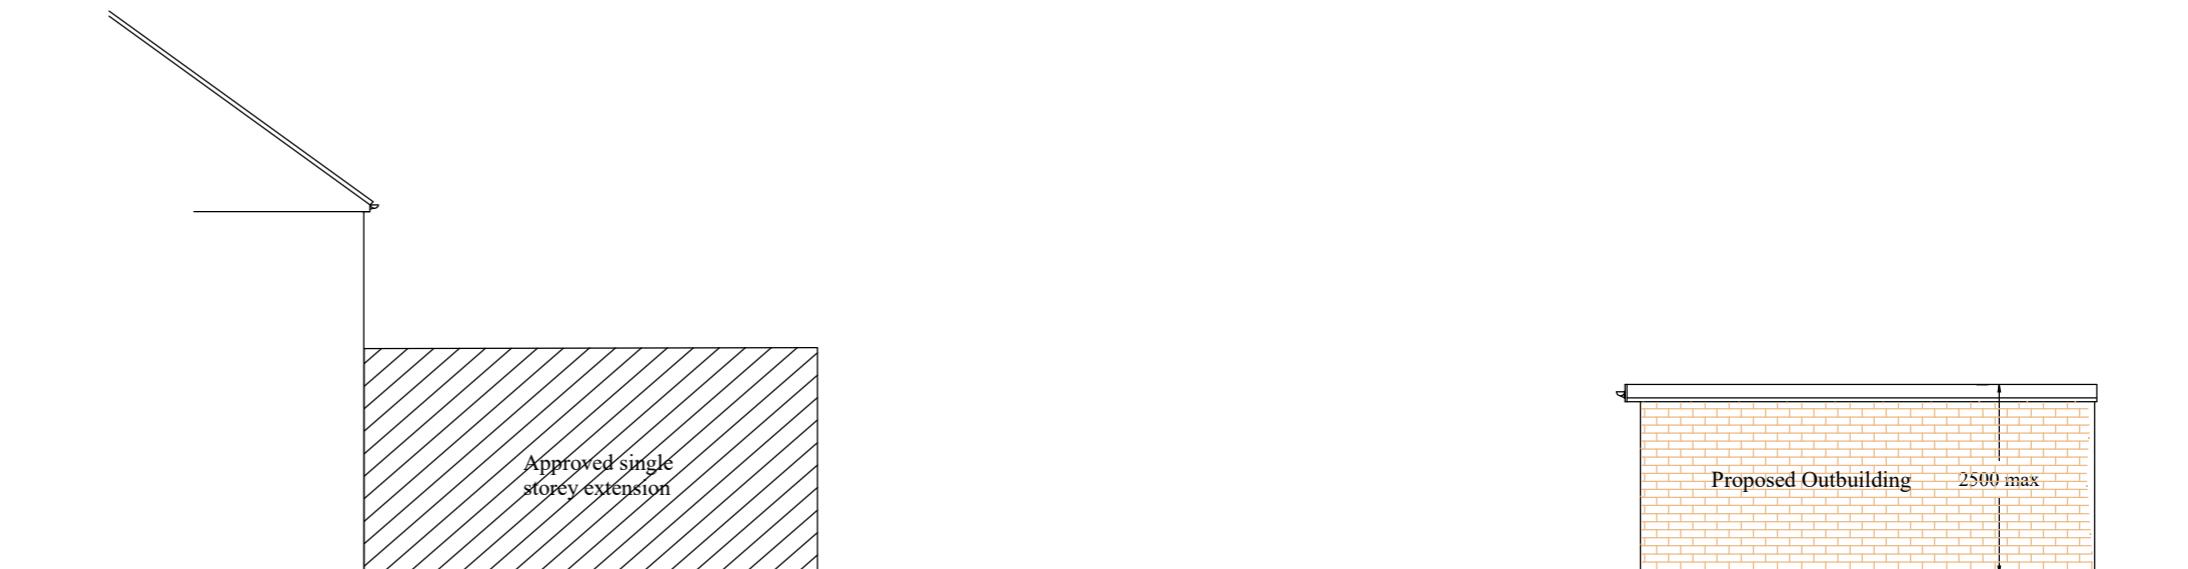

ELEVATION C

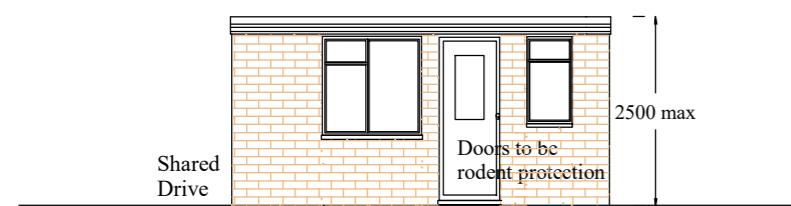

ELEVATION A

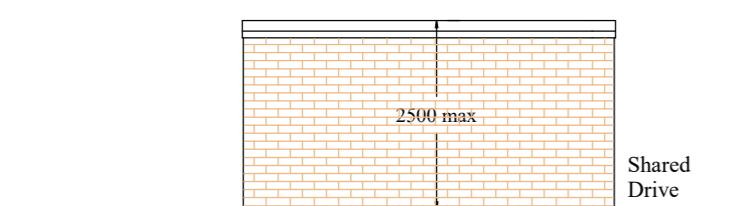

ELEVATION B



ELEVATION C

Notes:			
1 Refer drawing No PD2101 for Notes			
	Planning	Drawing	Description
Project:	21 Woodrow Avenue		Date
	Hayes, UB4 8QJ		
Project Title:	Outbuilding to be used as Playroom and Store		
Drawing No:	PD2102	Revision:	
Date:	Oct 2024	Drawn by:	AS
Scale:	1/50,100 @A2	Chkd by:	MK