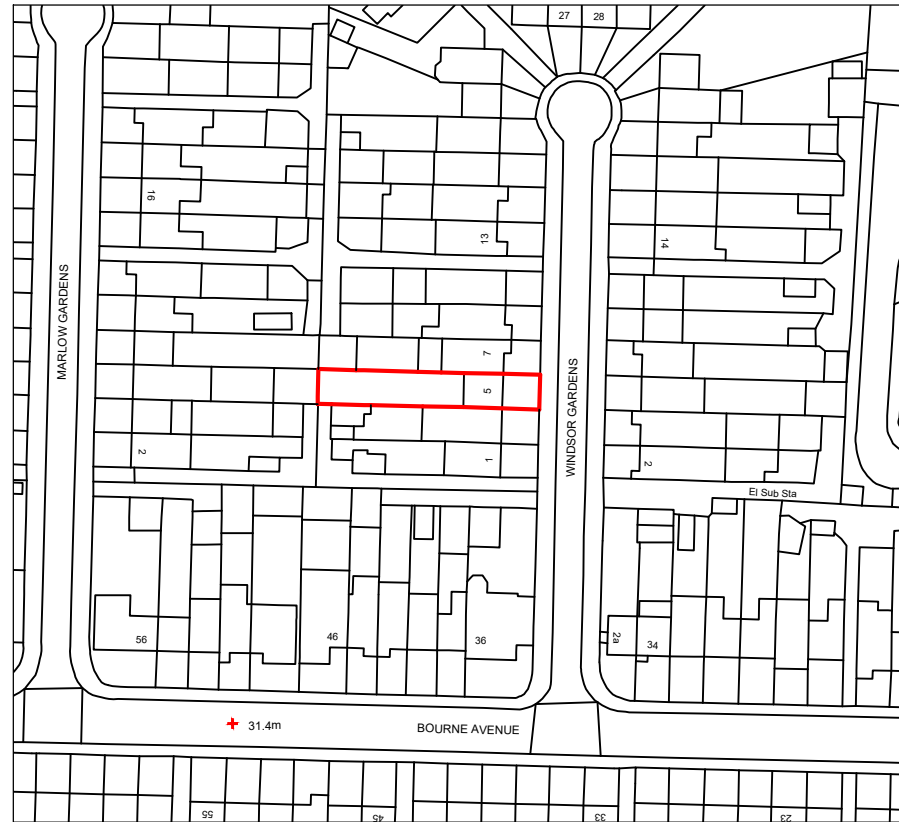
[illegible]

SJR DESIGN LTD.

Client	MR. RAM HARI THAPA MR. AMIT THAPA
--------	--------------------------------------

Job Title
5 WINDSOR GARDENS
HAYES, MIDDLESEX
UB3 1QY

Drawing Title
LOCATION PLAN

Scale: 1 : 1250 (A4)

Date: AUGUST 2024

Checked by:	Drawn by: RS	H
-------------	--------------	---

Drg No.
TP/670/01

Rev.