


SPECIFICATIONS	
Colour	RAL 7016
Roof Type	Glass Clear 8.8mm
Gutter Type	Standard
Length	5000mm
Projection	2666mm inside post 2776mm outside post
Gutter Height	2200mm
Wall Plate Height	2650mm top
Pitch	5 degrees
Roof Panels	7 no
No of Posts	2 no
Sliding doors	No, see order
Fixed alu wall	No, see order
Lights	No position na
Awning	No Color: na
Base Plate	Concealed
Post Fixing	Concrete concealed

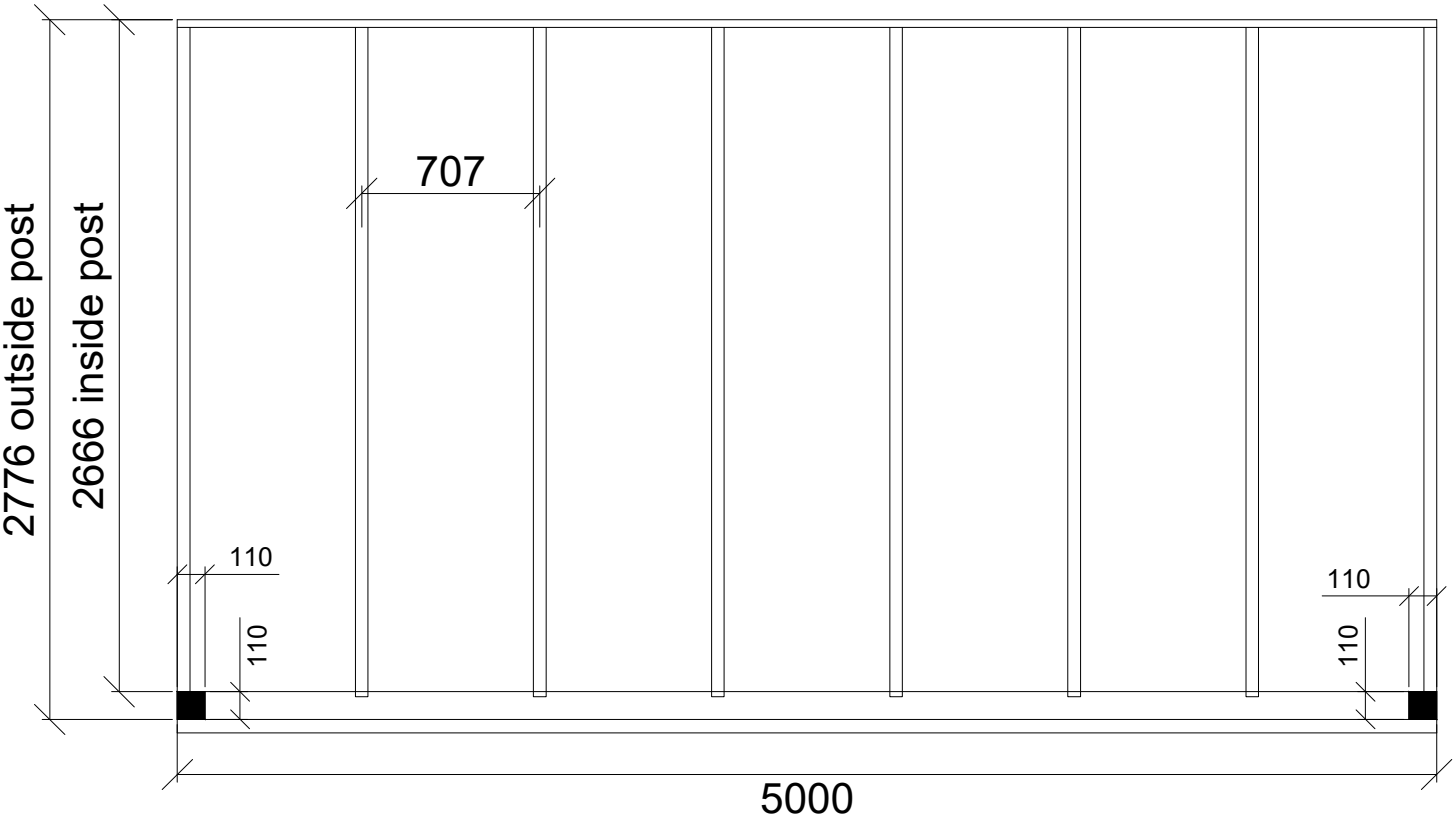

IMPORTANT:
Drawing measurements shown may vary between manufacturers production and final on site built dimensions. Due to manufactures tolerances all dimensions should be checked and measured before starting and setting the wall plate.

Client:
Radha Shiwakoti

Address:
18 Burbridge Gardens
Uxbridge
UB10 0GE

Project:
Proposed Garden Veranda

Drawing:
Proposed Plan &
Elevations

Date:
July 2024

