


Location Plan

Scale 1:1250

GENERAL NOTES:

1. ALL DIMENSIONS ARE IN MILLIMETER.
2. VERIFY ALL DIMENSIONS AND CONDITIONS BEFORE BUILDING OR STARTING CONSTRUCTION. NOTIFY THE DESIGNER IMMEDIATELY OF ANY DISCREPANCY OR VARIATION.
3. ALL WORK TO COMPLY WITH CURRENT BUILDING REGULATIONS AND CODES OF PRACTICE

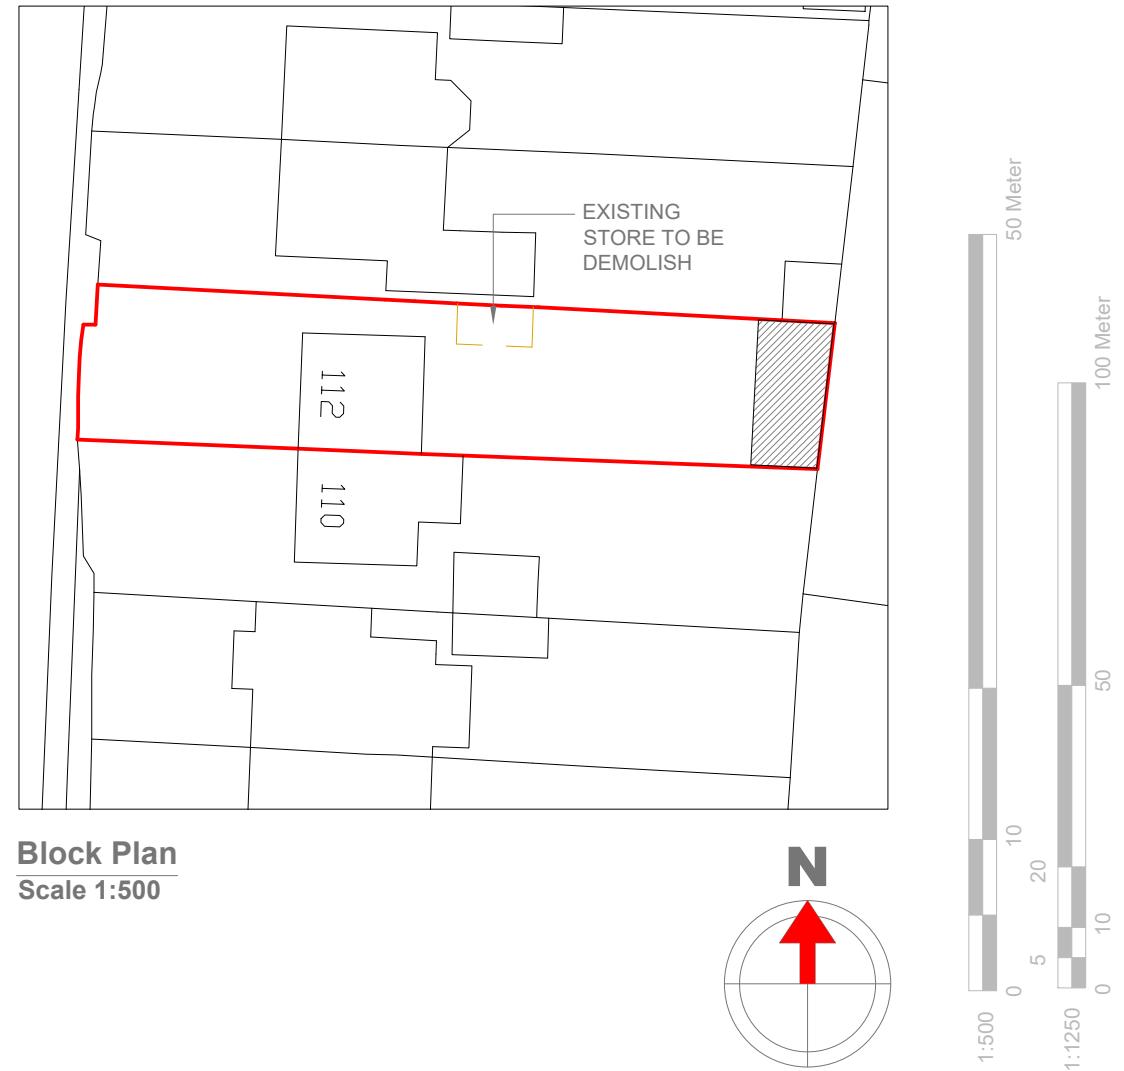

Block Plan

Scale 1:500



Location & Block Plans

Title:

Site Address
112 Bury Street,
Ruislip.
HA4 7TG

Scale: 1:1250/500@A4
Date: 07/08/2024
Drawing No.:
2024/125 -02
Drawn By:
RO

Revision Date:
e:mail -
faluckpatel@yahoo.com
(M) +44 (0) 7871 466 254

Faluck Patel

50 Meter
100 Meter
50
10
20
10
0
1:500
1:1250