




Location Plan
Scale 1:1250

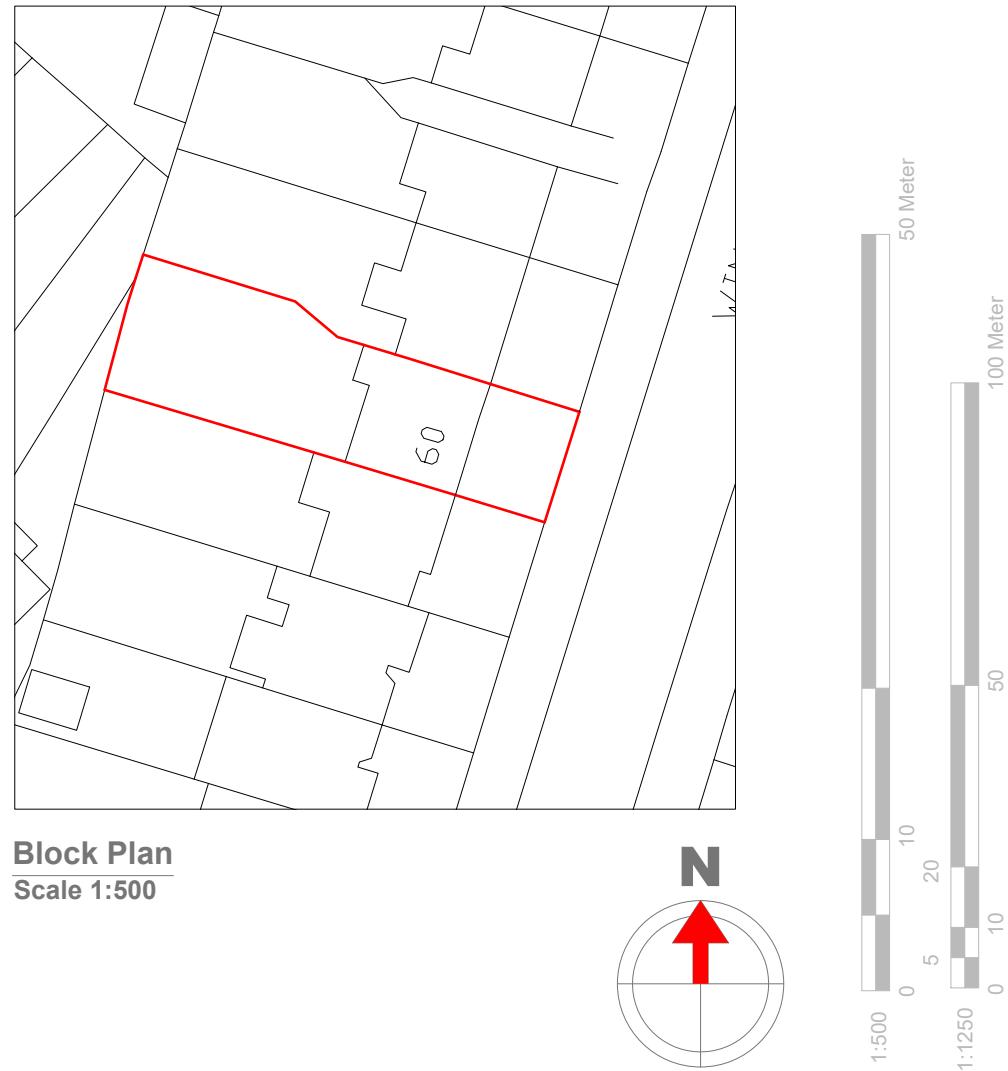

GENERAL NOTES:
 1. ALL DIMENSIONS ARE IN MILLIMETER.
 2. VERIFY ALL DIMENSIONS AND CONDITIONS BEFORE BUILDING OR
 STARTING CONSTRUCTION. NOTIFY THE DESIGNER IMMEDIATELY OF ANY
 DISCREPANCY OR VARIATION.
 3. ALL WORK TO COMPLY WITH CURRENT BUILDING REGULATIONS
 AND CODES OF PRACTICE

Title:
Location & Block Plans



Site Address
60 Windsor Avenue
Uxbridge
Middlesex
UB10 9AX

Scale: 1:1250/500@A4
Date: 20/08/2024
Drawing No.: 2024/133 -05
Drawn By:
FP

Revision Date:

e:mail - faluckpatel@yahoo.com
(M) +44 (0) 7871 466 254

Faluck Patel